

Process ~~304~~ 45656

1548

1003

U.P.I.N. No.:


R.D. No.: 25391 of 1982

Cadastral Sheet 53E 2/d/4 G.3.1. NE

City of San Fernando

County of Victoria

Address: No. 53 Ciperio Street, San Fernando.

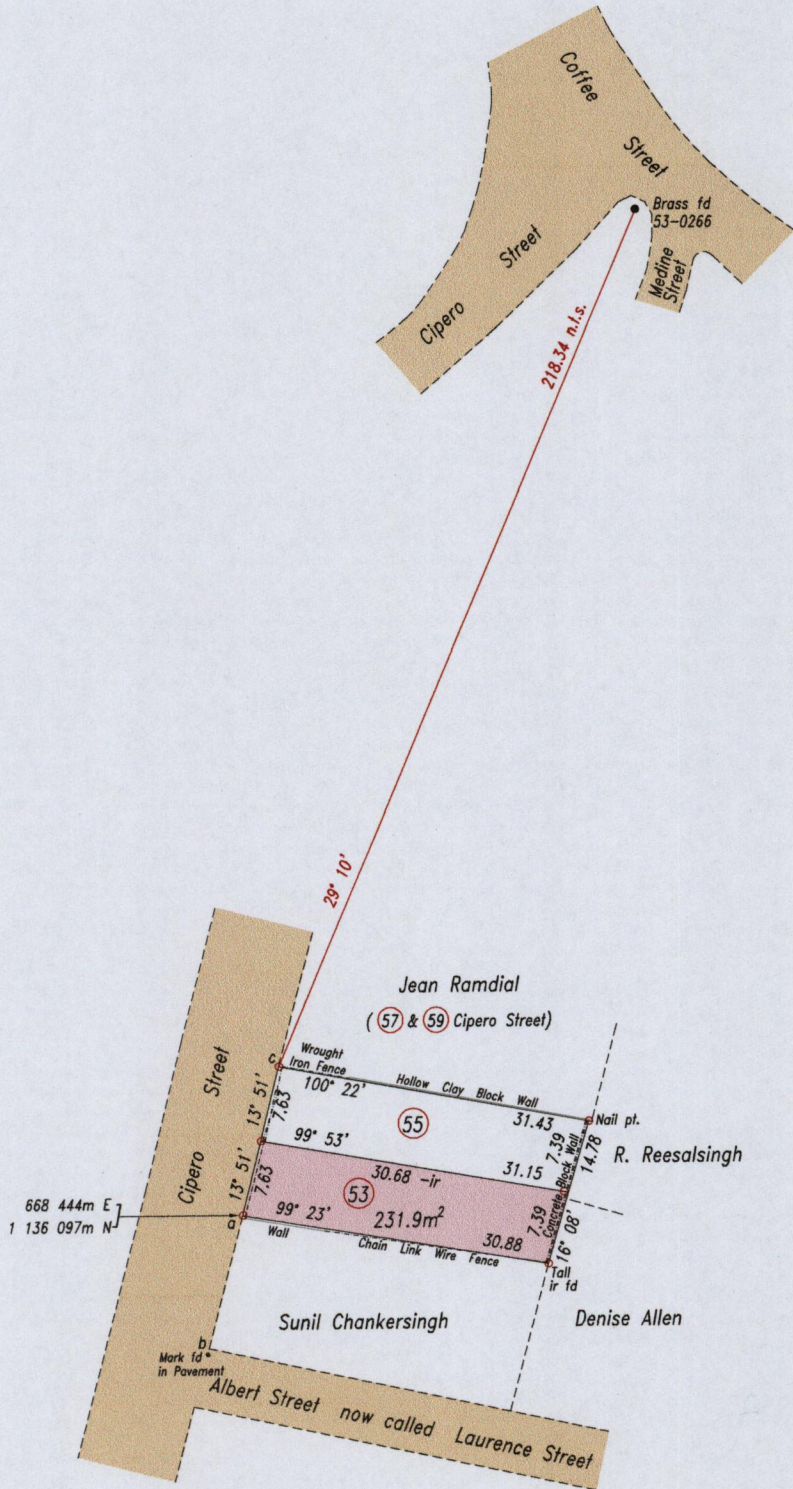

G.N. Cassini

Sta.-Sta.	Bearing	Distance
a - b	194° 25'	14.32

Coordinate Information	
Source:	GPS (Hand Held)
Error Statement:	+/- 10m
Datum:	UTM (Zone 20) Naparima

SCALE 1: 750

Distances are in metres

Bearings are Cassini Grid based on Solar Observations

○ Denotes iron put except otherwise stated

MINISTRY OF FOOD PRODUCTION
LAND AND MARINE AFFAIRS
NOV 10 2011
Lands & Surveys Division

PLAN of a parcel of land coloured pink in the City of San Fernando

Containing two hundred and thirty one point nine square metres

Prepared by me, with due authority, in October 2011 at the request of Ronald Maharaj

In accordance with Regulation 25(1) of the Land Surveyors' Regulations 1998, I certify that this plan is correct.

Entered:

L.A. Prichard

Trinidad & Tobago Land Surveyor 10/11/2011

