

Process ~~SD#~~ 45655

15483

1014

U.P.I.N. No.:


R.D. No.: 25391 of 1982

Cadastral Sheet 53E G.3.1.
2/d/4 NE

City of San Fernando

County of Victoria

Address: No. 53 & 55 Ciper Street, San Fernando.

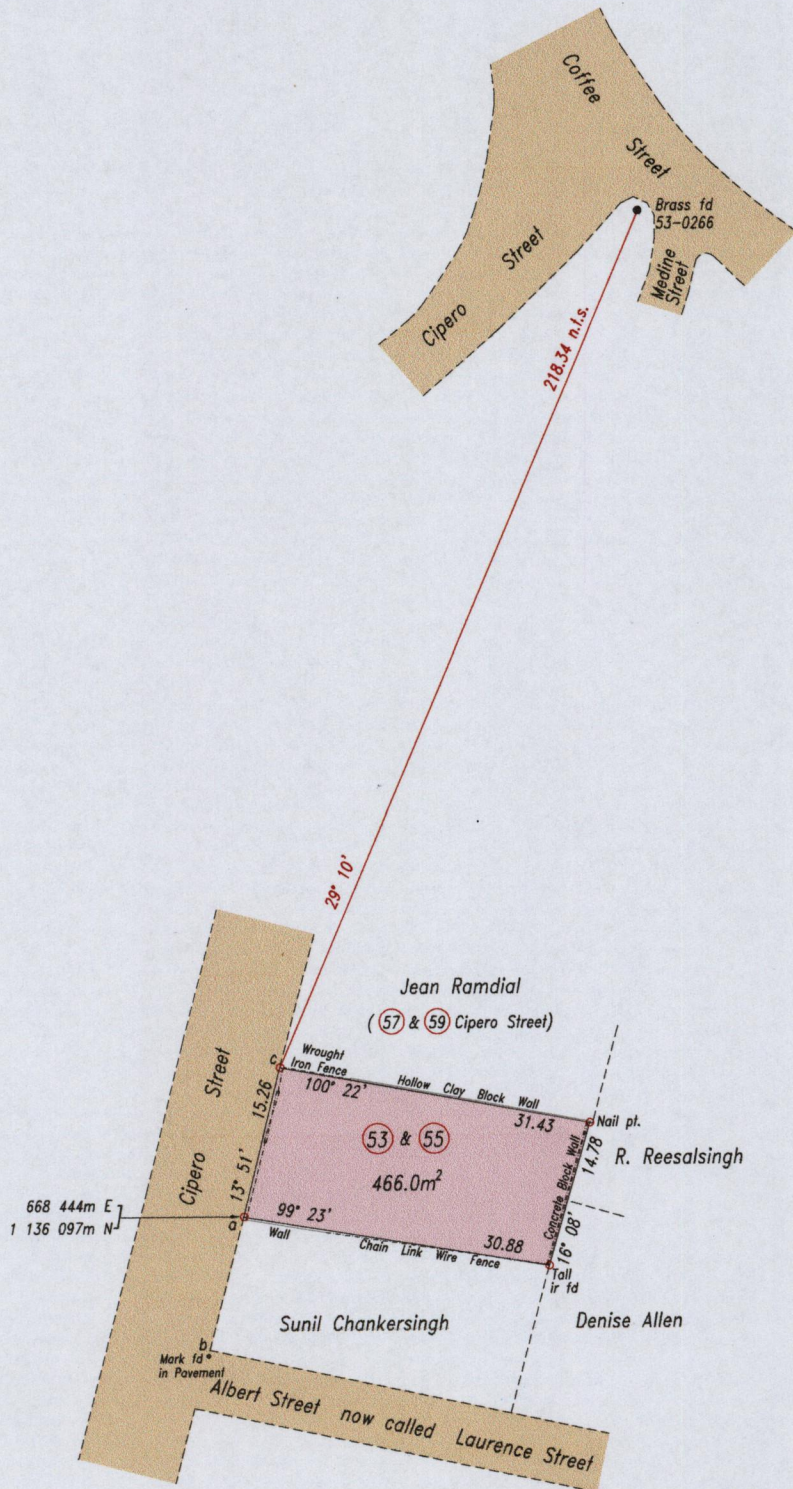

G.N. Cassini

Sta.-Sta.	Bearing	Distance
a - b	194° 25'	14.32

Coordinate Information	
Source:	GPS (Hand Held)
Error Statement:	+/- 10m
Datum:	UTM (Zone 20) Naparima

SCALE 1: 750

Distances are in metres

Bearings are Cassini Grid based on Solar Observations

o Denotes iron put except otherwise stated

PLAN of a parcel of land coloured pink in the City of San Fernando
 Containing four hundred and sixty six point zero square metres
 Surveyed by me, with due authority, in October 2011 at the request of Ronald Maharaj
 In accordance with Regulation 25(1) of the Land Surveyors' Regulations 1998, I certify that this plan is correct.

MINISTRY OF FOOD PRODUCTION
 LAND AND MARINE AFFAIRS
 NOV 10 2011
 #107
 Lands & Surveys Division

Entered:

L.A. Roopchand
 Trinidad & Tobago Land Surveyor 10/11/2011

LAND SURVEY BOARD
 OF TRINIDAD AND TOBAGO
 LYNN ROOPCHAND
 TTLS
 0071/2011