

Process ID# 47255

U.P.R.N.....

Address - Palmiste Boulevard
Palmiste


1548

Ward of Naparima
County of Victoria

Cadastral Sheet G.8.A.

63B
2/b

130

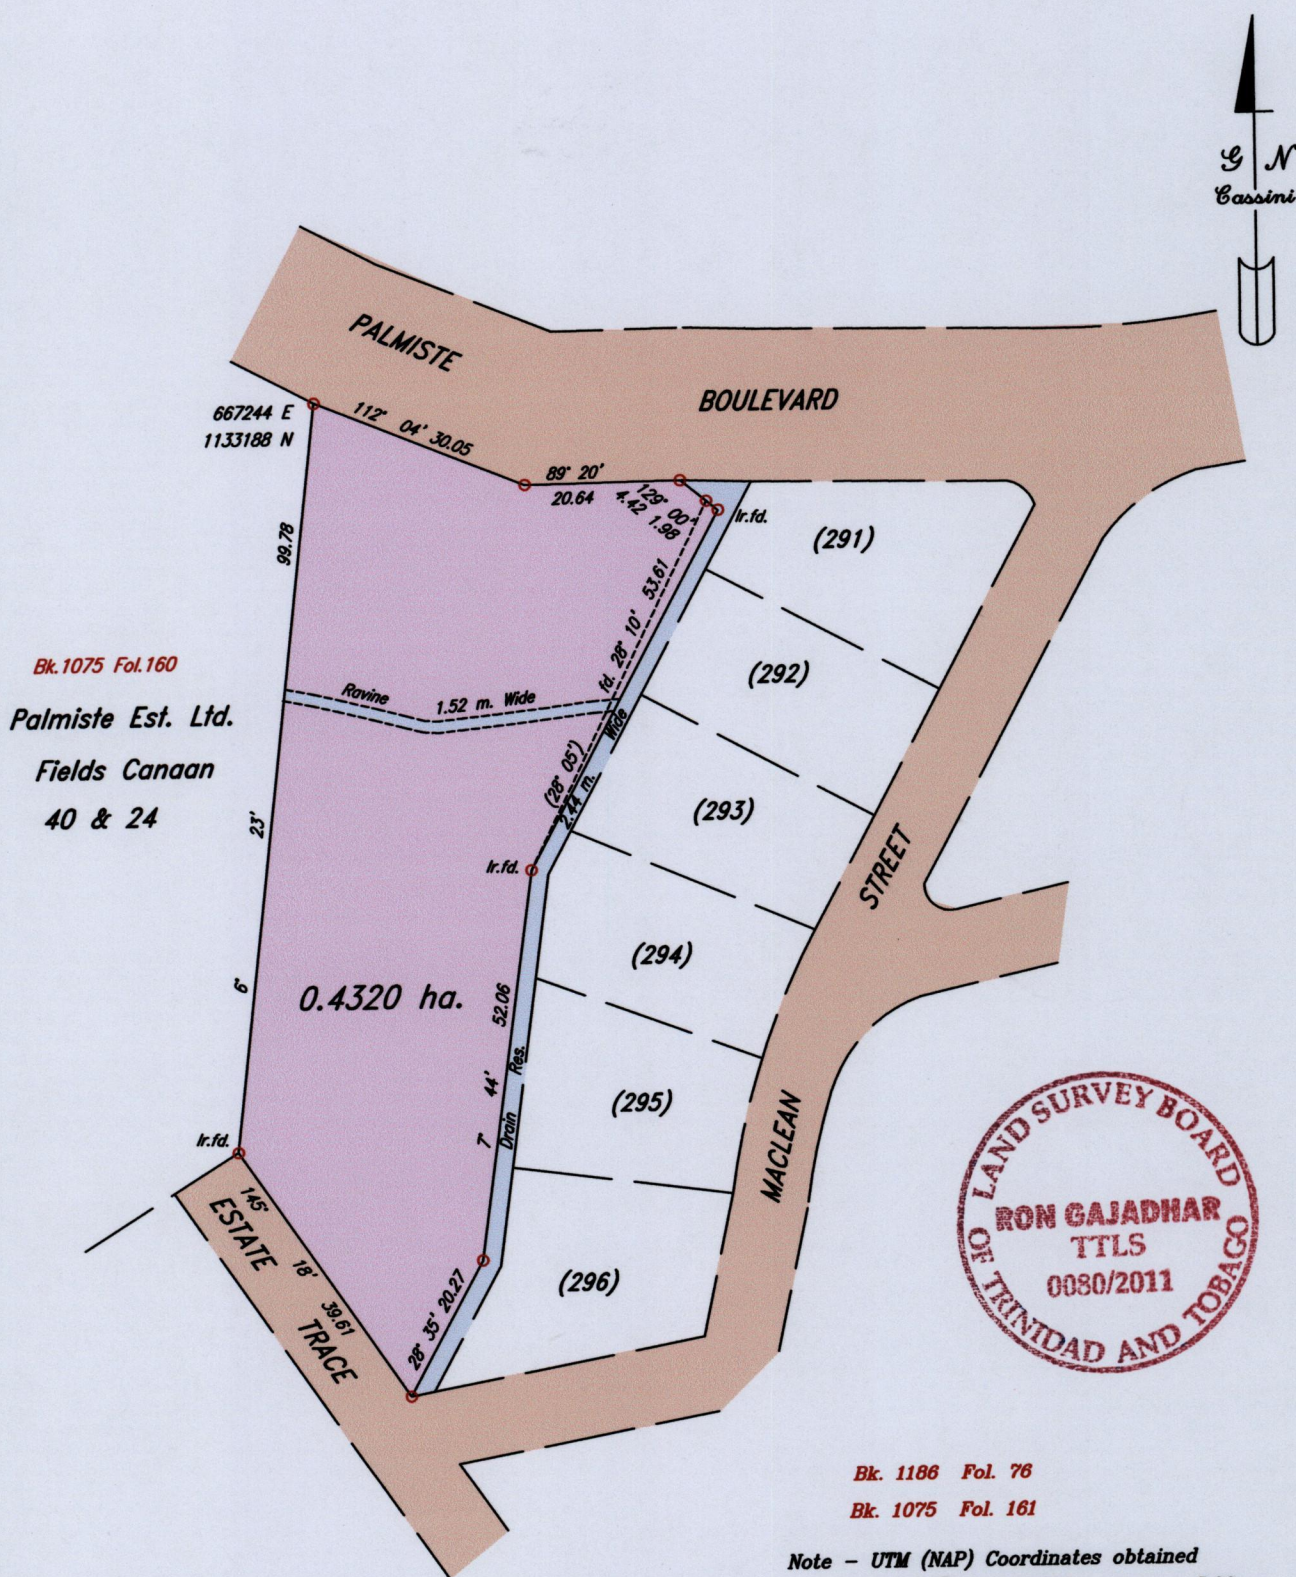

Bk.1075 Fol.160
Palmiste Est. Ltd.
Fields Canaan
40 & 24



Bk. 1186 Fol. 76
Bk. 1075 Fol. 161

Note - UTM (NAP) Coordinates obtained
from hand held GPS receiver \pm 5.00m

○ Denotes Iron put, except otherwise stated.

Note: Bearings are Cassin Grid based on Solar Obs.

SCALE:- 1:1000

Distances are in metres

PLAN of a Parcel of land coloured pink in the Ward of Naparima
Containing zero point four three two zero hectares
Surveyed by me, with due authority, in Nov. 2011 for Clara Creteau
In accordance with Regulation 25 (1) of the Land Surveyors' Regulations 1998,
I certify that this plan is correct.

Checked by.....

.....T.T.L.S.

Entered..... Trinidad and Tobago Land Surveyor.....

25.11.

2011

