

Process ID# 47606

1548

141

U.P.R.N No.....


Cadastral Sheet (G.9.J)64A
3/b

Reg Deed # 16305/1991

AMALGAMATED PLAN

Ward of Naparima

County of Victoria

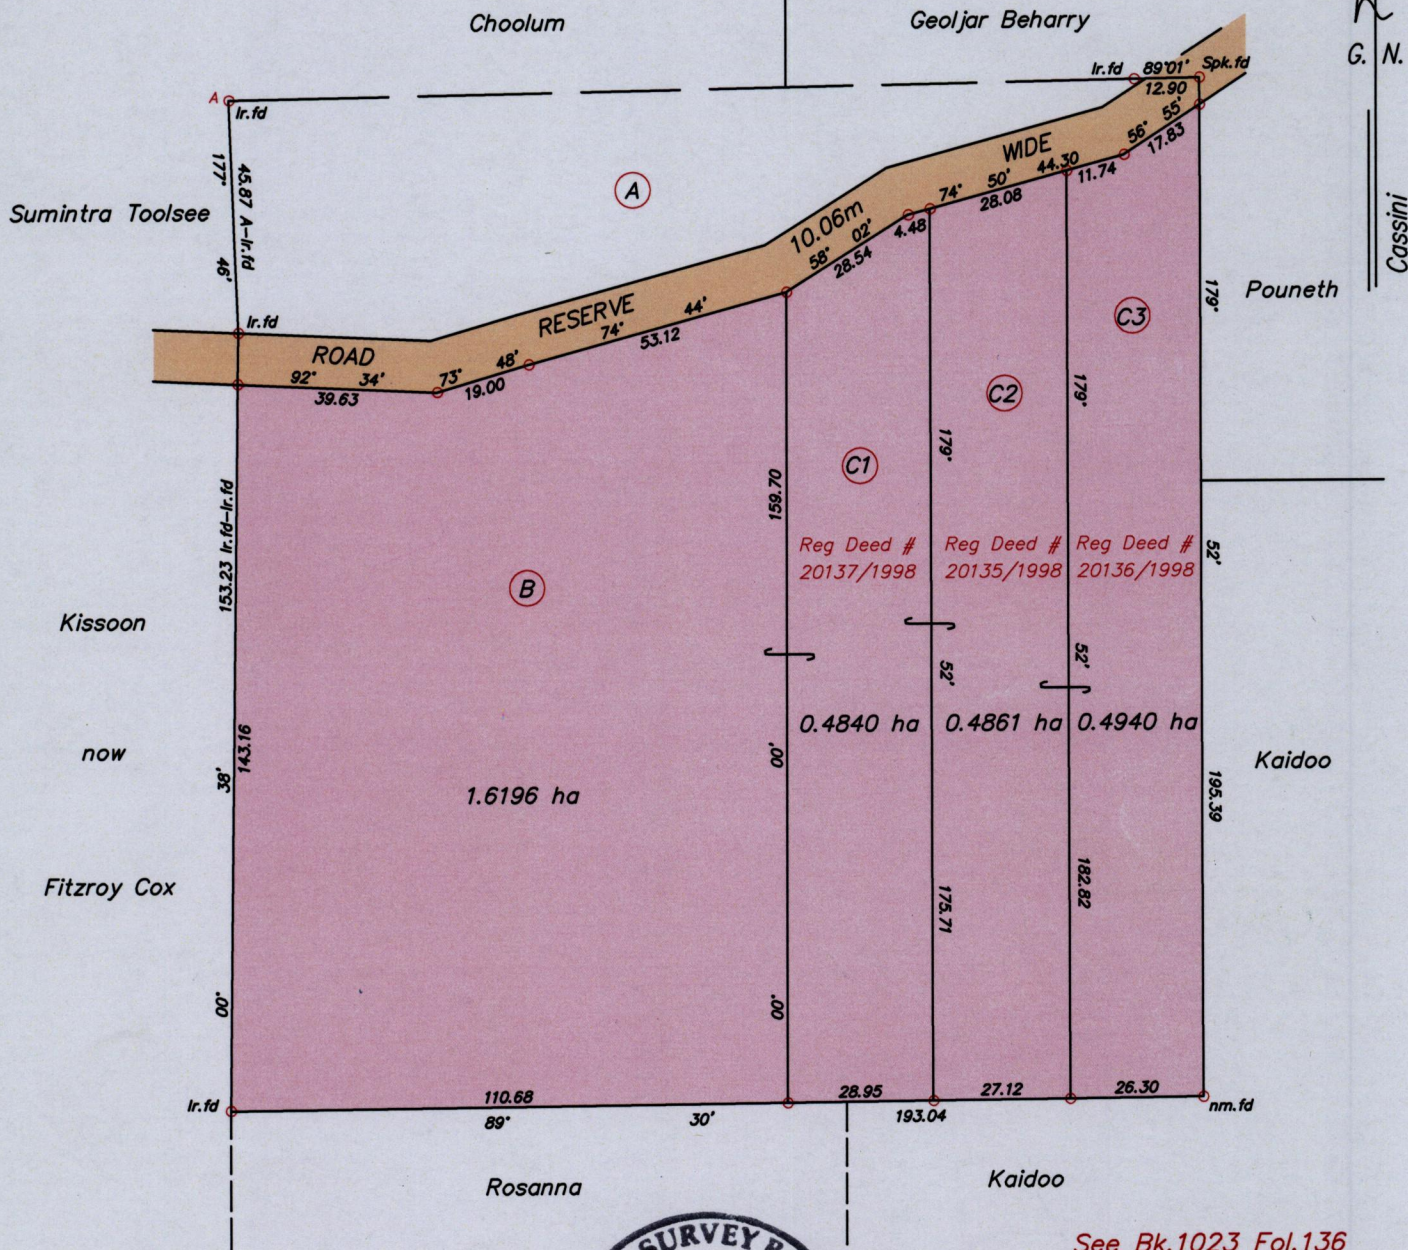

A- E 676908
N 1129669

Co-ordinate are based on GPS findings

U.T.M. Zone 20 W.G.S 84

(-/+ 5.00m)

○ Denotes Iron put except where otherwise stated

Bearings are Cassini Grid based on Solar Observations

Note : To obtain U.T.M bearings subtract 18 minutes

Plan of 4 Parcels of land coloured pink in the Ward of Naparima

Containing Together three point zero eight three seven hectares

Surveyed by me, with due authority, in November 2011 for Dynasty Holdings Limited

In accordance with Regulation 25 (1) of the Land Surveyors' Regulations 1998.

I certify that this plan is correct.

Checked by.....

.....*Hef Somarsingh*.....

Entered on.....


Trinidad and Tobago Land Surveyor.....*7th December*.....2011



See Bk.1023 Fol.136

SCALE 1/1500

Distances are in metres

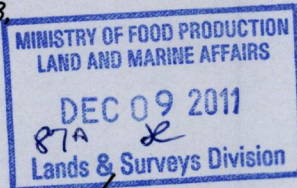

408