


U.P.R.N.....  
 Plot 5  
 New Colonial Road  
 Barrackpore

Process ID# 47718

Barrackpore  
 Junior Sec.

S.O. 123/87

Ward of Naparima  
 County of Victoria  
 Cadastral Sheet C.9.M. 64A  
 3/c

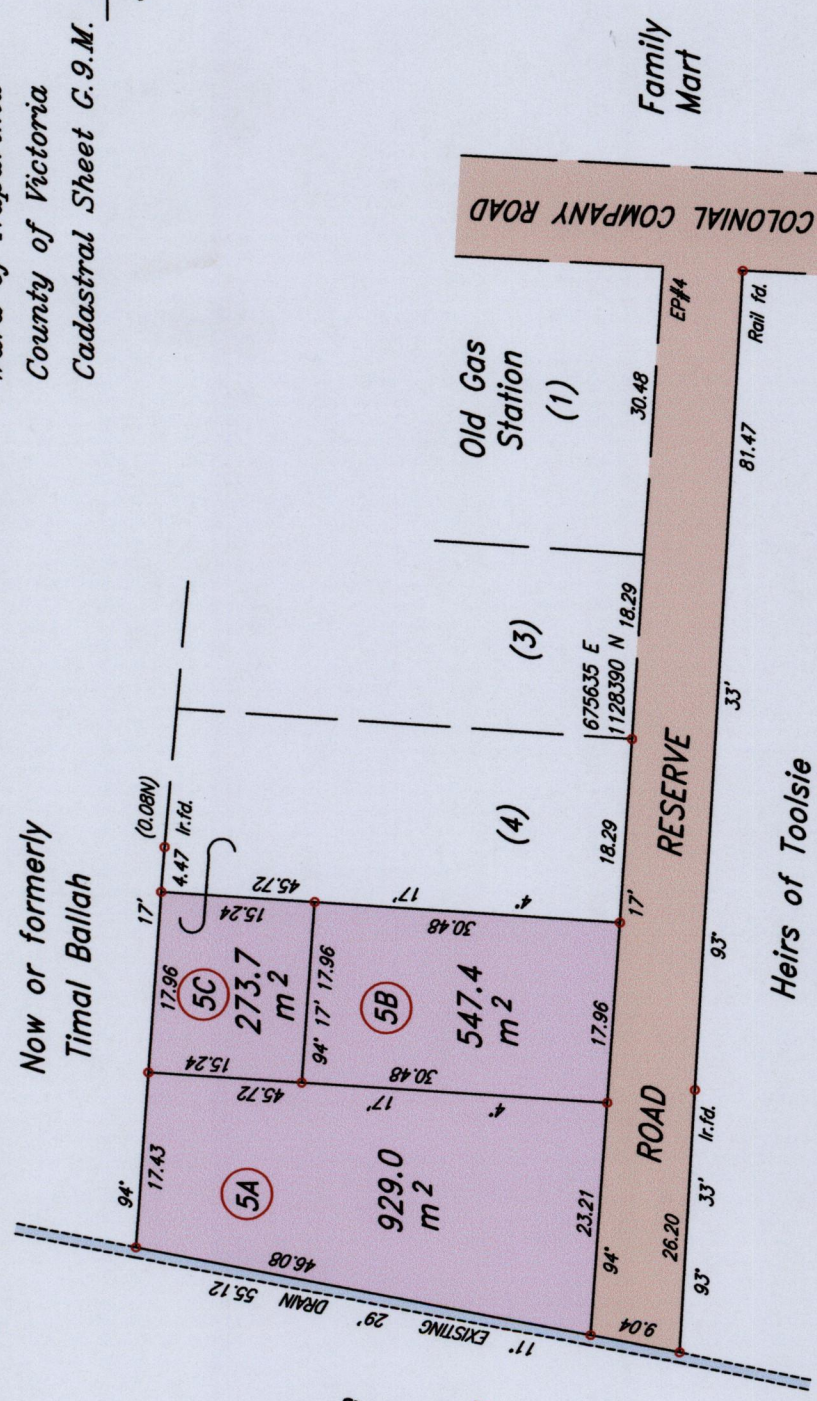

Note - UTM (NAP) Coordinates obtained from hand held GPS receiver ±5.00m

Scale 1 : 750  
 Distances are in metres


○ Denotes Iron put except otherwise stated.

Bearings are Cassini grid based on solar observations  
 Plan of 3 parcels of land coloured pink in the Ward of Naparima  
 Containing together one thousand seven hundred and fifty point one sq. metres  
 Surveyed by me, with due authority in Dec. 2011 for Harrichan Bhola  
 In accordance with Regulation 25 (1) of the Land Surveyors' Regulations 1998,

I certify that this plan is correct.

Checked by.....  
 T.T.L.S.

Entered..... Trinidad and Tobago Land Surveyor, ..... 12-12-2011.....

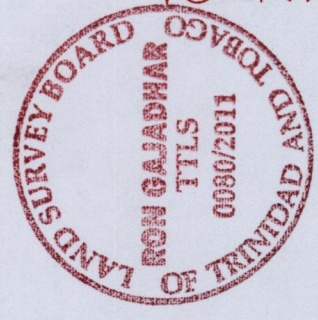

PLOT 5C TO BE AMALGAMATED TO PLOT 4.



146