

1548


152

Registered Deed No. 6889 of 1941
Ref. Bk. 1215 fol. 39

Ward of Naparima
County of Victoria
Cadastral Sheet (G.3.K.) 53.F.
4/a

Process ID# 47819

FRANCIS STREET STE. MADELINE

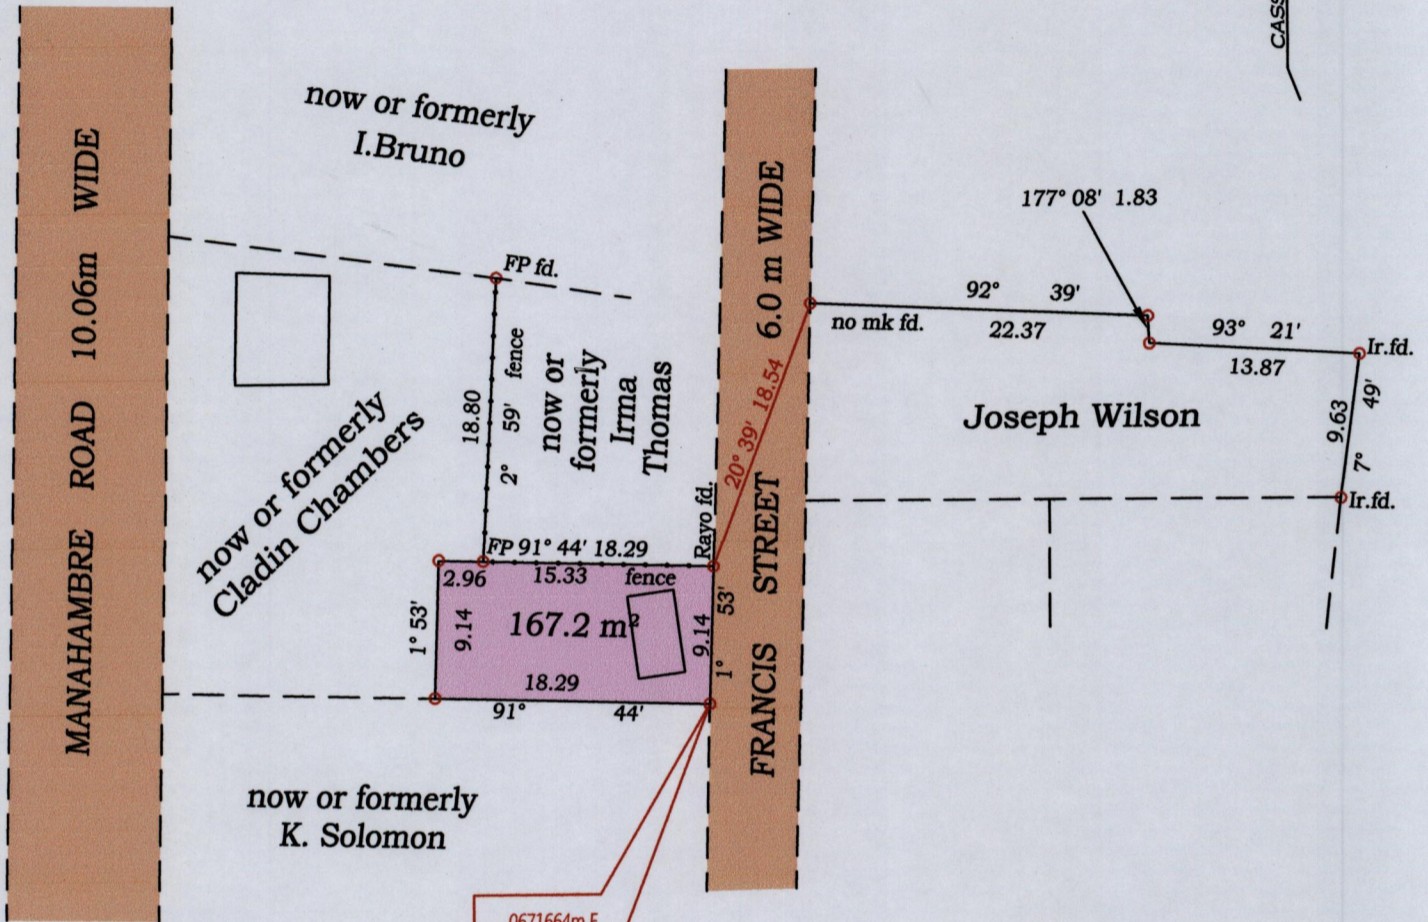

0671664m E
1135727m N
U.T.M. Zone 20
Naparima
+ 9 m.



o Denotes Iron put except stated otherwise.

SCALE : 1:500

Note: Bearings are cassini grid based on solar observations

Distances are in metres

PLAN of a Parcel of land coloured pink in the Ward of Naparima

Containing one hundred and sixty seven point two square metres

Surveyed by me, with due authority, in December 2011 at the request of Cladin Chambers
Octavia Chambers
Charles Chambers

In accordance with Regulation 25 (1) of the Land Surveyors' Regulations 1998,
I certify that this plan is correct.

Checked by *Reynold Bhikarry*

Entered on Trinidad & Tobago Land Surveyor .. 15th December 2011

