

U.P.R.N No.....

1548


Cadastral Sheet (G.9.J)64A 154
3/b

Reg Deed # 16305/1991

Ward of Naparima

Process ID# 47834

County of Victoria

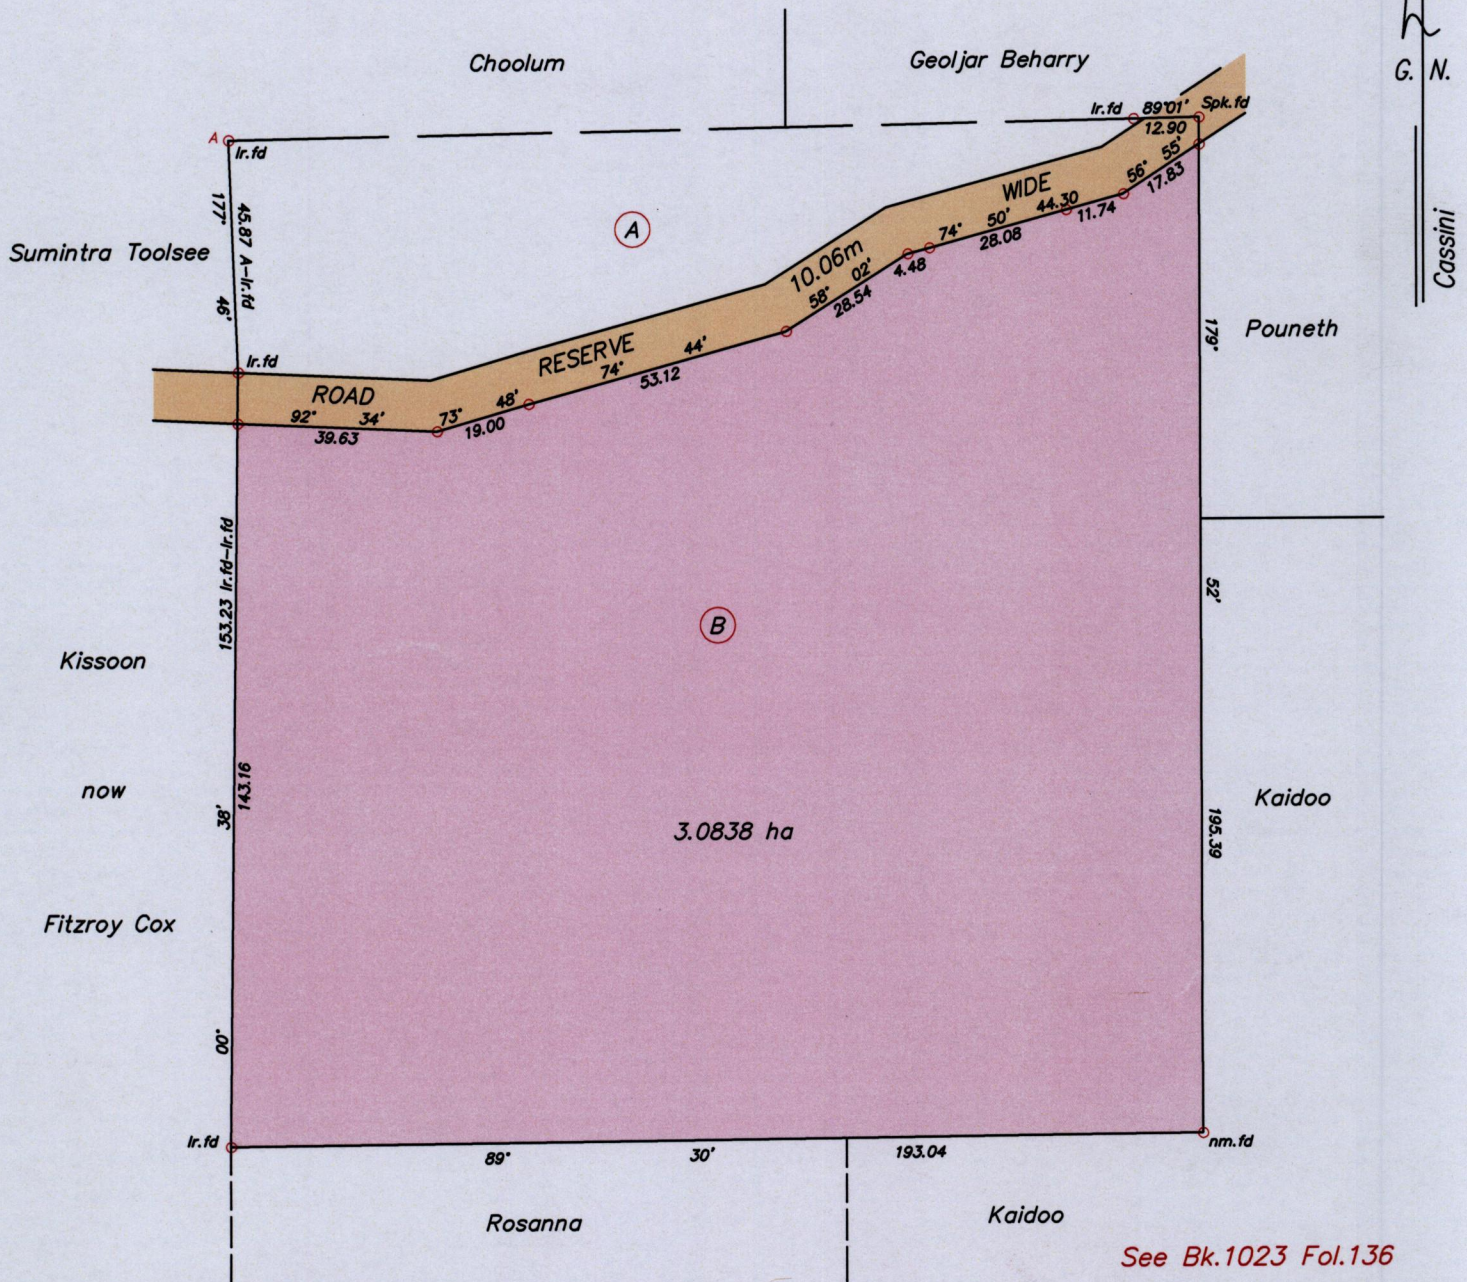

A- E 676908
N 1129669

See Bk.1023 Fol.136

Co-ordinate are based on GPS findings

SCALE 1/1500

U.T.M. Zone 20 W.G.S 84

Distances are in metres

(-/+ 5.00m)

Denotes Iron put except where otherwise stated

Bearings are Cassini Grid based on Solar Observations

Note : To obtain U.T.M bearings subtract 18 minutes

Plan of a Parcel of land coloured pink in the Ward of Naparima
Containing three point zero eight three eight hectares

Surveyed by me, with due authority, in November 2011 for Dynasty Holdings Limited

In accordance with Regulation 25 (1) of the Land Surveyors' Regulations 1998,

I certify that this plan is correct.

Checked by.....

H. G. S. ...

Entered on.....

Trinidad and Tobago Land Surveyor.....21st December 2011

MINISTRY OF FOOD PRODUCTION
LAND AND MARINE AFFAIRS
DEC 21 2011
199
Lands & Surveys Division

LAND SURVEY BOARD
HUGO SCHLESINGER
TTL
0029/2011
OF TRINIDAD AND TOBAGO