
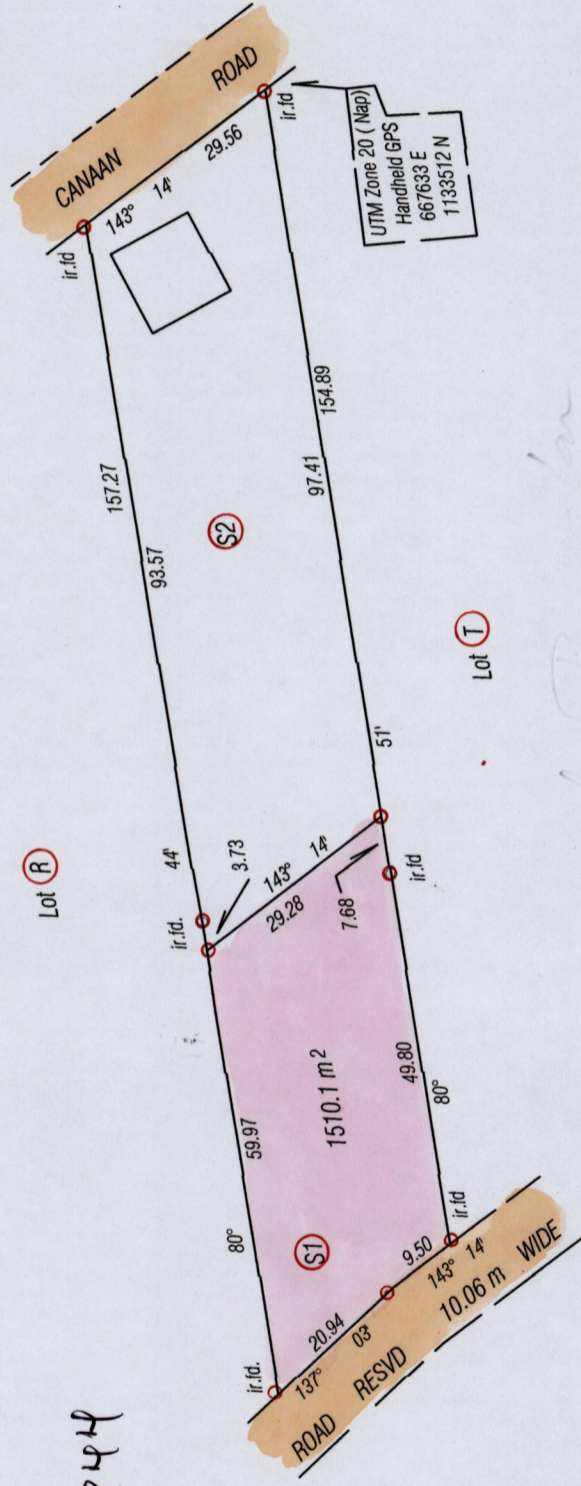


DE 200900843096 D 001  
 Vide Plan CM 105

Process ID# 48044

Cadastral Sheet 53 E  
 Ward of Naparima 4 / d  
 County of Victoria

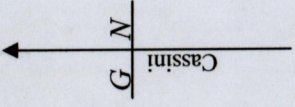

1548

170



Bearings are CASSINI GRID based on solar observation

SCALE : 1 / 1000

○ Denotes Iron put except otherwise stated  
 Note: To obtain compass bearings add/subtract minutes Distances are in metres

PLAN of a Parcel of land coloured Pink in the Ward of Naparima

Containing one thousand five hundred and ten point one square metres

Surveyed by me, with due authority, in January 2012 For Nazeem Wahad - Ali Doman

In accordance with Regulation 25 (1) of the Land Surveyors Regulations 1998 I certify that this plan is correct.

Checked by.....

Entered ..... *Winston Ramcharan* .....

Trinidad and Tobago Land Surveyor *19th January* ..... 2012

