


Process ID# 18218

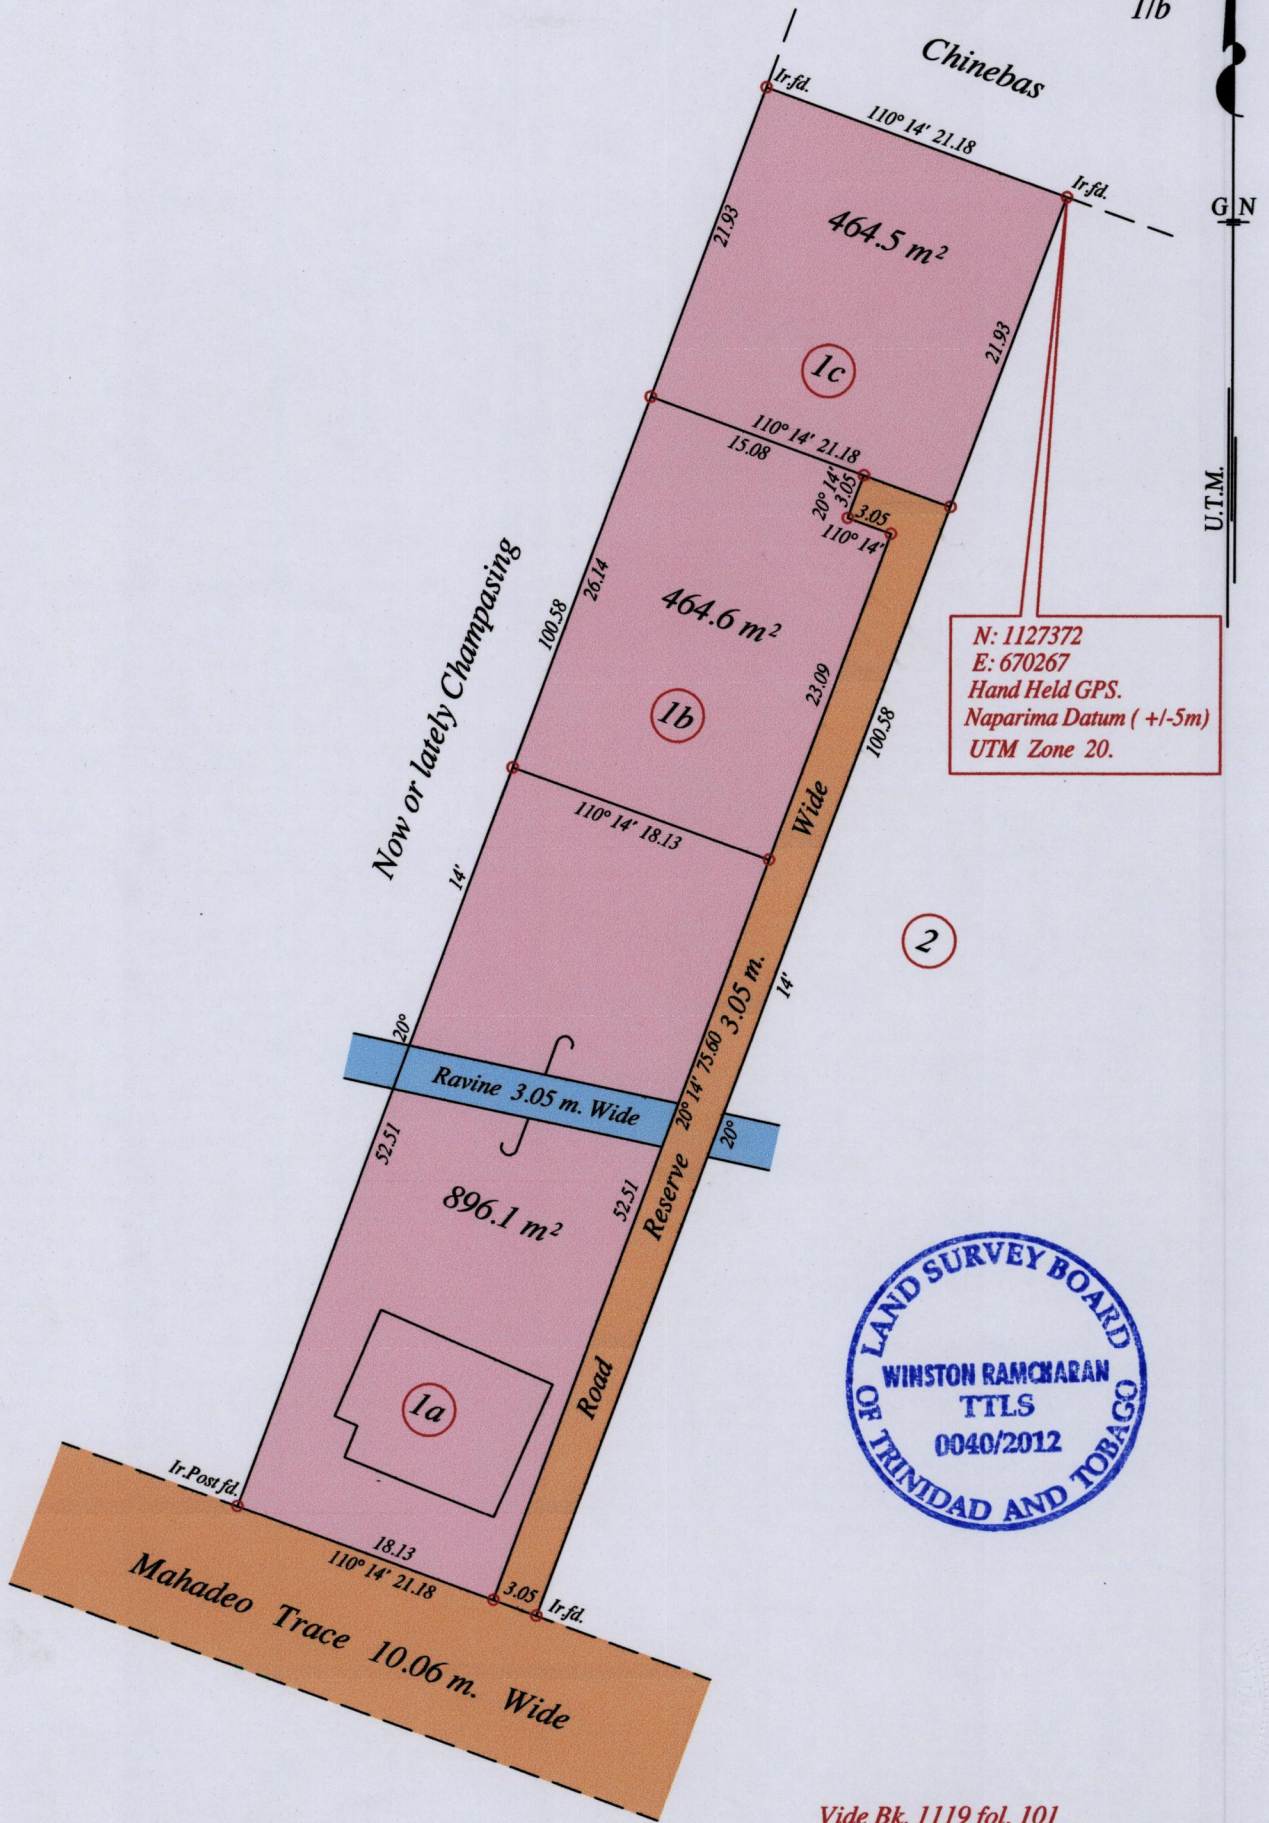

Vide Bk. 1119 fol. 101

○ Denotes Iron put except stated otherwise.
 Note: Bearings are U.T.M. grid based on solar observations
 PLAN of 3 Parcels of land coloured pink in the Ward of Naparima
 Containing together one thousand eight hundred and twenty five point two square metres
 Surveyed by me, with due authority, in January 2012 for Mitra Ramesar, Marsha Noor, Anusha Roopan & Ors.
 In accordance with Regulation 25 (1) of the Land Surveyors' Regulations 1998,
 I certify that this plan is correct.

SCALE : 1:500

Distances are in metres

Winston Ramcharan

MINISTRY OF FOOD PRODUCTION
 LAND AND MARINE AFFAIRS
 JAN 27 2012
 #190
 Lands & Surveys Division

Entered on Trinidad & Tobago Land Surveyor 26th January 2012