


UPRN No.

Bk 1064 fol 51
Bk 1064 fol 52
Bk 1064 fol 53

Cadastral Sheet G. 8. A.,
Ward of Naparima
County of Victoria

Coordinate Station Ir pt
1133446mN, 667420mE
U.T.M. 20 WGS 84 ($\pm 6.0m$)

Process ID# 49259

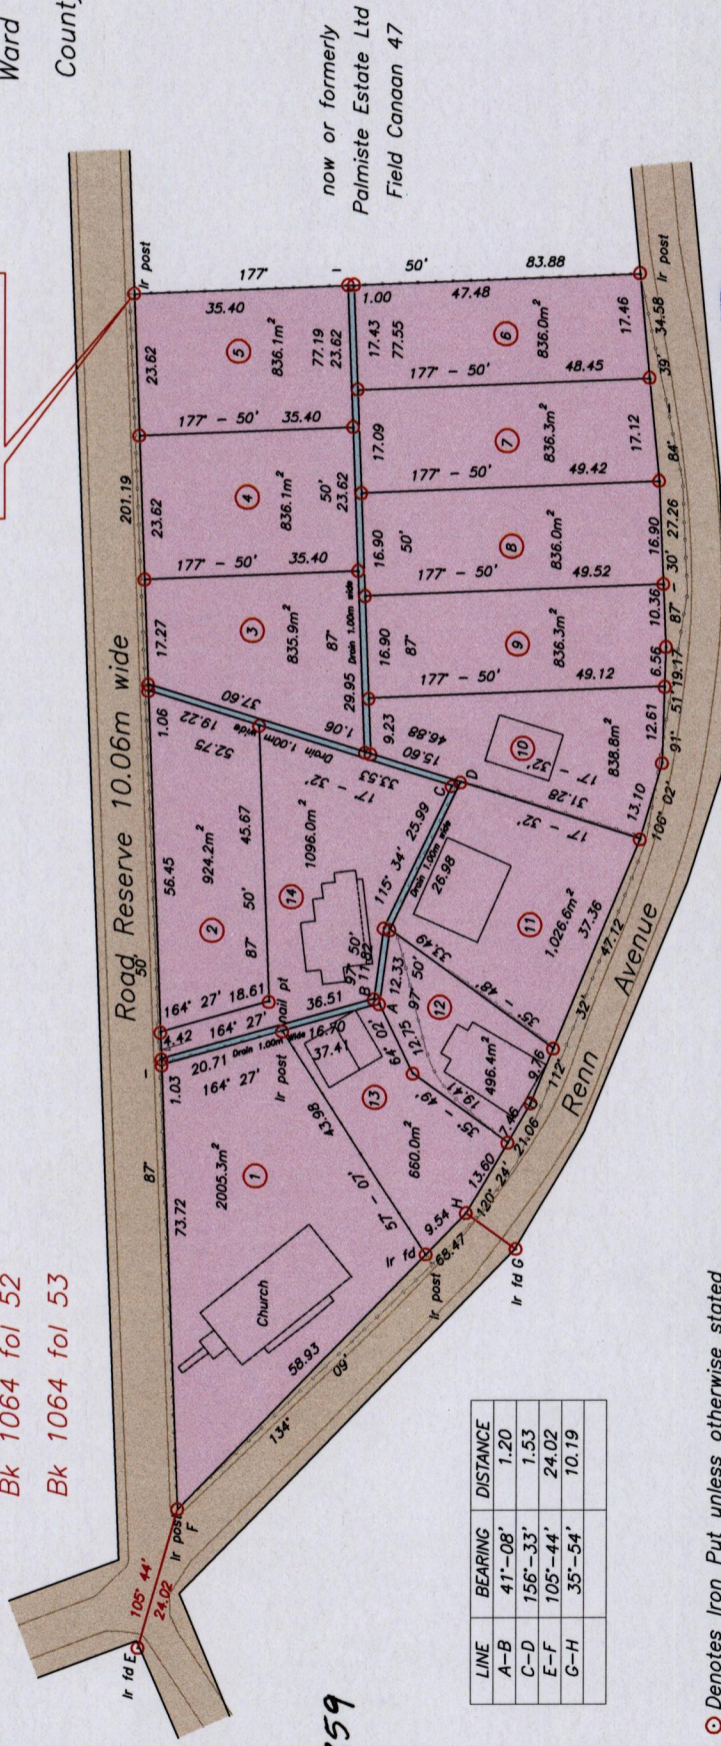

LINE	BEARING	DISTANCE
A-B	41°-08'	1.20
C-D	156°-33'	1.53
E-F	105°-44'	24.02
G-H	35°-54'	10.19

○ Denotes Iron Put unless otherwise stated
Bearings are Cassini Grid based on Solar Obs.

PLAN of fourteen parcels of land coloured pink in the Ward of Naparima
Containing together twelve thousand and sixty one point two square metres
Surveyed by me, with due authority, in December 2011 for Luana Renn-Herbert
In accordance with Regulation 25(1) of the Land Surveyors' Regulations 1998, I certify that this plan is correct

Entered by

Trinidad and Tobago Land Surveyor

Gregory Morris

.....2011

1548

190

Distances are in Metres

SCALE 1 : 1250

