


REDEFINITION PLAN

CT Vol 5031 Fol 287
Bk 918 Fol 128

Process ID# 50616

CORINTH ESTATE

PLAN AK 20

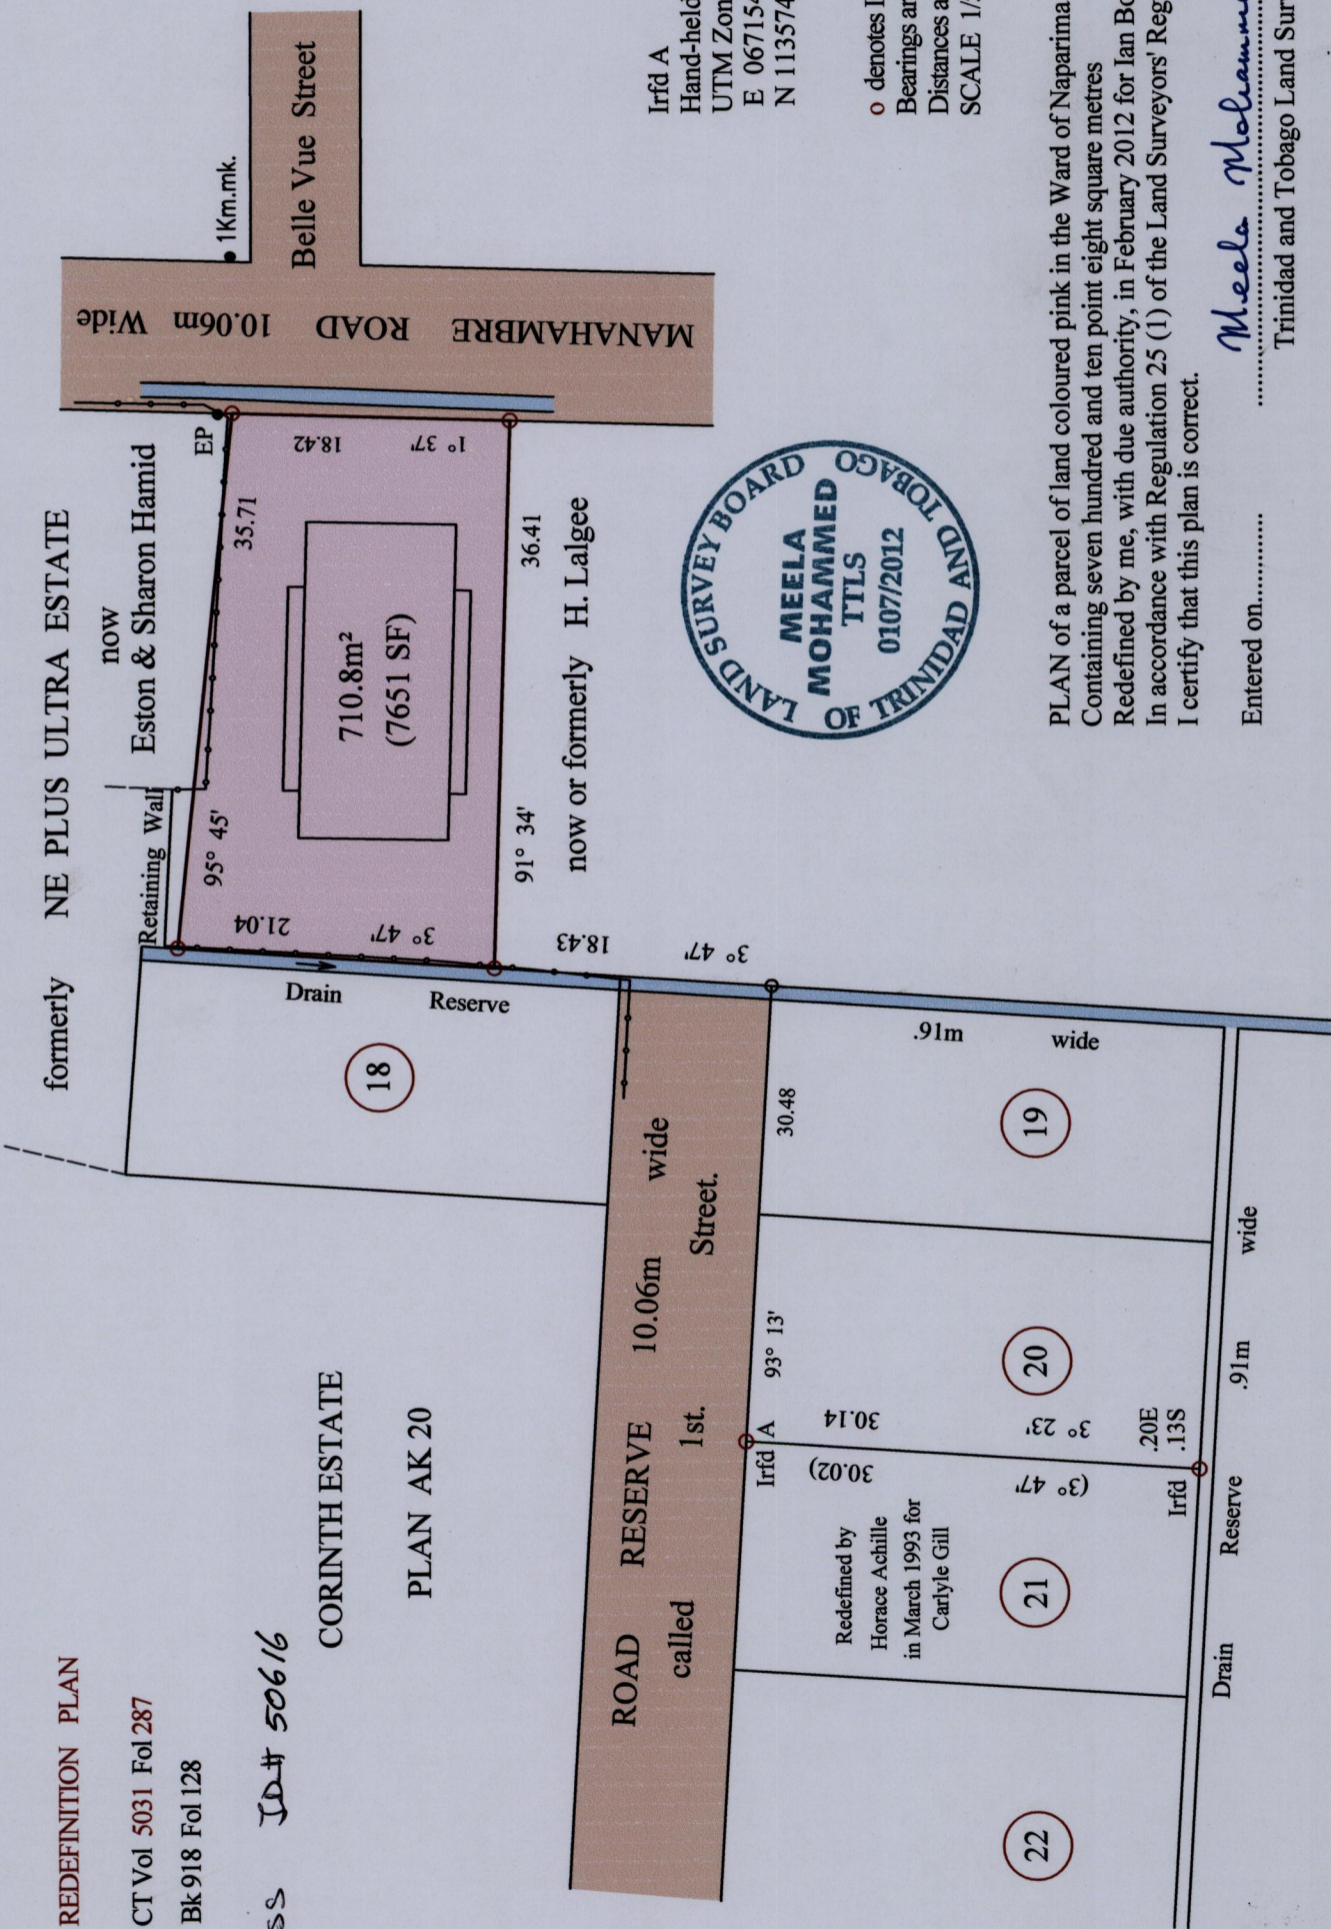

formerly NE PLUS ULTRA ESTATE

now
Eston & Sharon Hamid


1Km.mk.

Belle Vue Street

MANAHAMBRE ROAD 10.06m Wide


710.8m²
(7651 SF)

now or formerly H. Lalgee

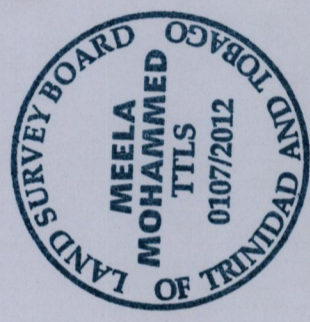


Irfd A
Hand-held GPS Direct Obs.
UTM Zone 20, Naparima
E 0671541 ±5m
N 1135749

o denotes Iron put except otherwise stated
Bearings are Cassini Grid based on Solar Obs.
Distances are in Metres
SCALE 1/500

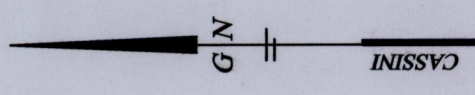

1548

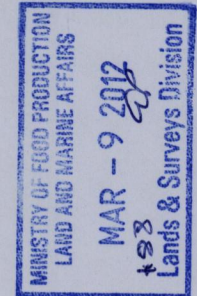

PLAN of a parcel of land coloured pink in the Ward of Naparima
Containing seven hundred and ten point eight square metres
Redefined by me, with due authority, in February 2012 for Ian Boodhan.
In accordance with Regulation 25 (1) of the Land Surveyors' Regulations 1998,
I certify that this plan is correct.

Meela Mohammed

Entered on.....
Trinidad and Tobago Land Surveyor

11th. Feb. 2012

2013