


Process ID# 51986

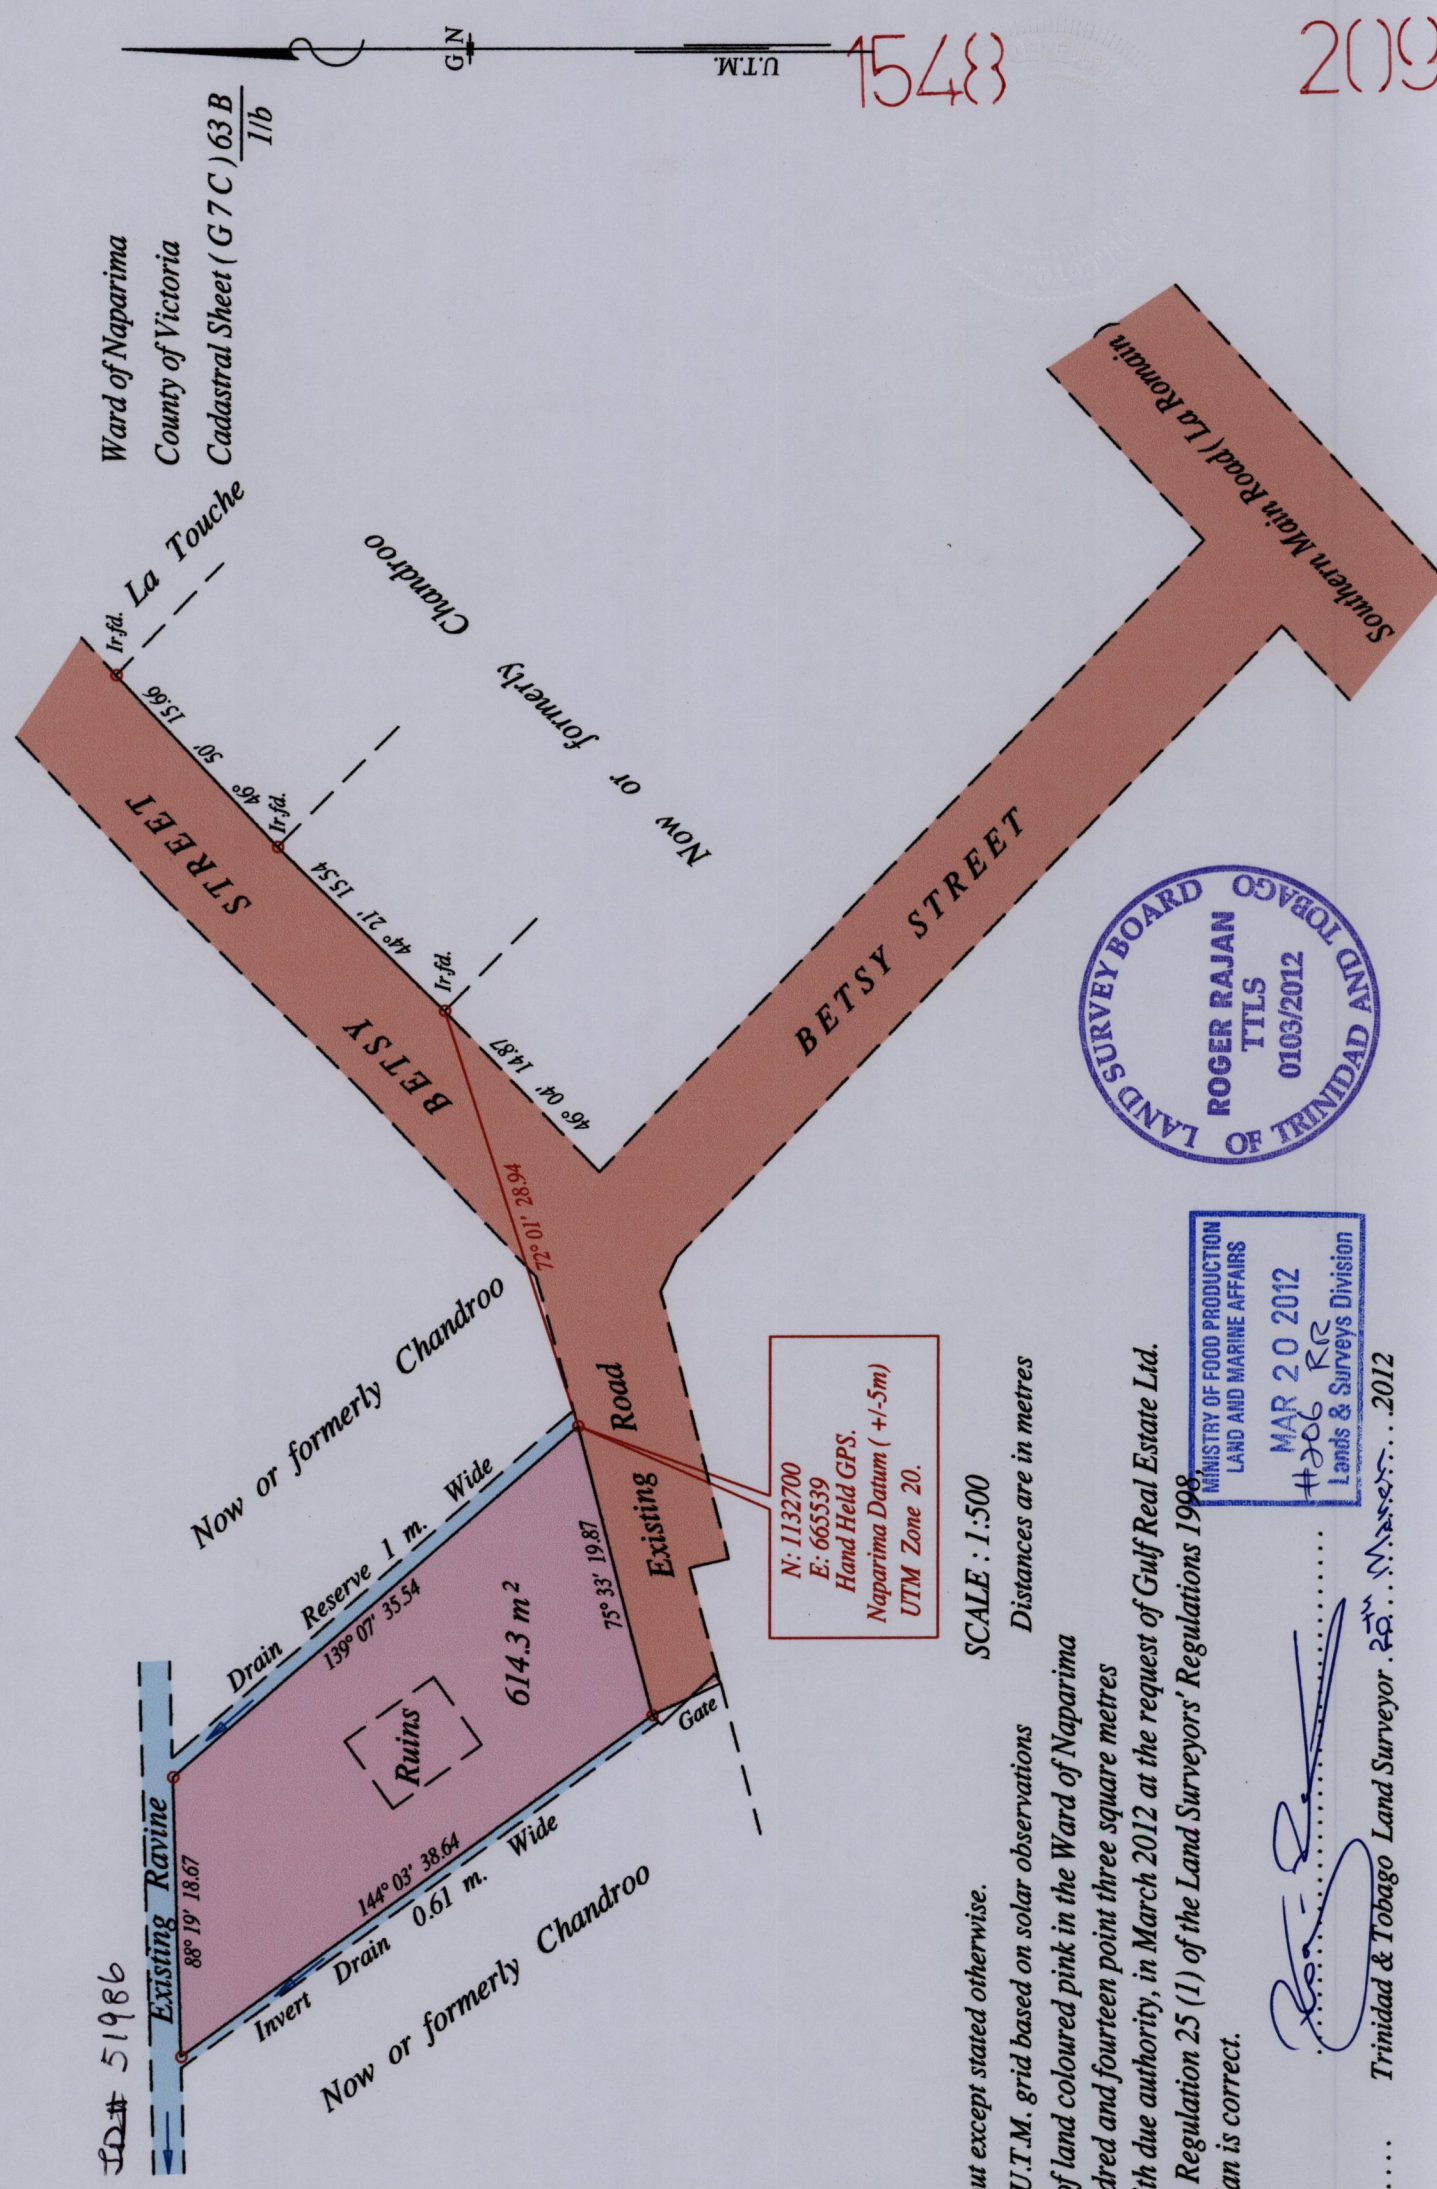


N: 1132700
E: 665539
Hand Held GPS.
Naparima Datum (+/-5m)
UTM Zone 20.

o Denotes Iron put except stated otherwise. SCALE : 1:500
Note: Bearings are U.T.M. grid based on solar observations Distances are in metres

PLAN of a Parcel of land coloured pink in the Ward of Naparima
Containing six hundred and fourteen point three square metres
Surveyed by me, with due authority, in March 2012 at the request of Gulf Real Estate Ltd.
In accordance with Regulation 25 (1) of the Land Surveyors' Regulations 1998.
I certify that this plan is correct.

[Signature]
Trinidad & Tobago Land Surveyor

Entered on Asset: ... 2012

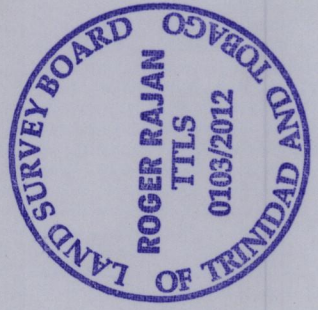

MAR 20 2012
#206 RR
Lands & Surveys Division

49P

1548

2009