


Process LA# 52119

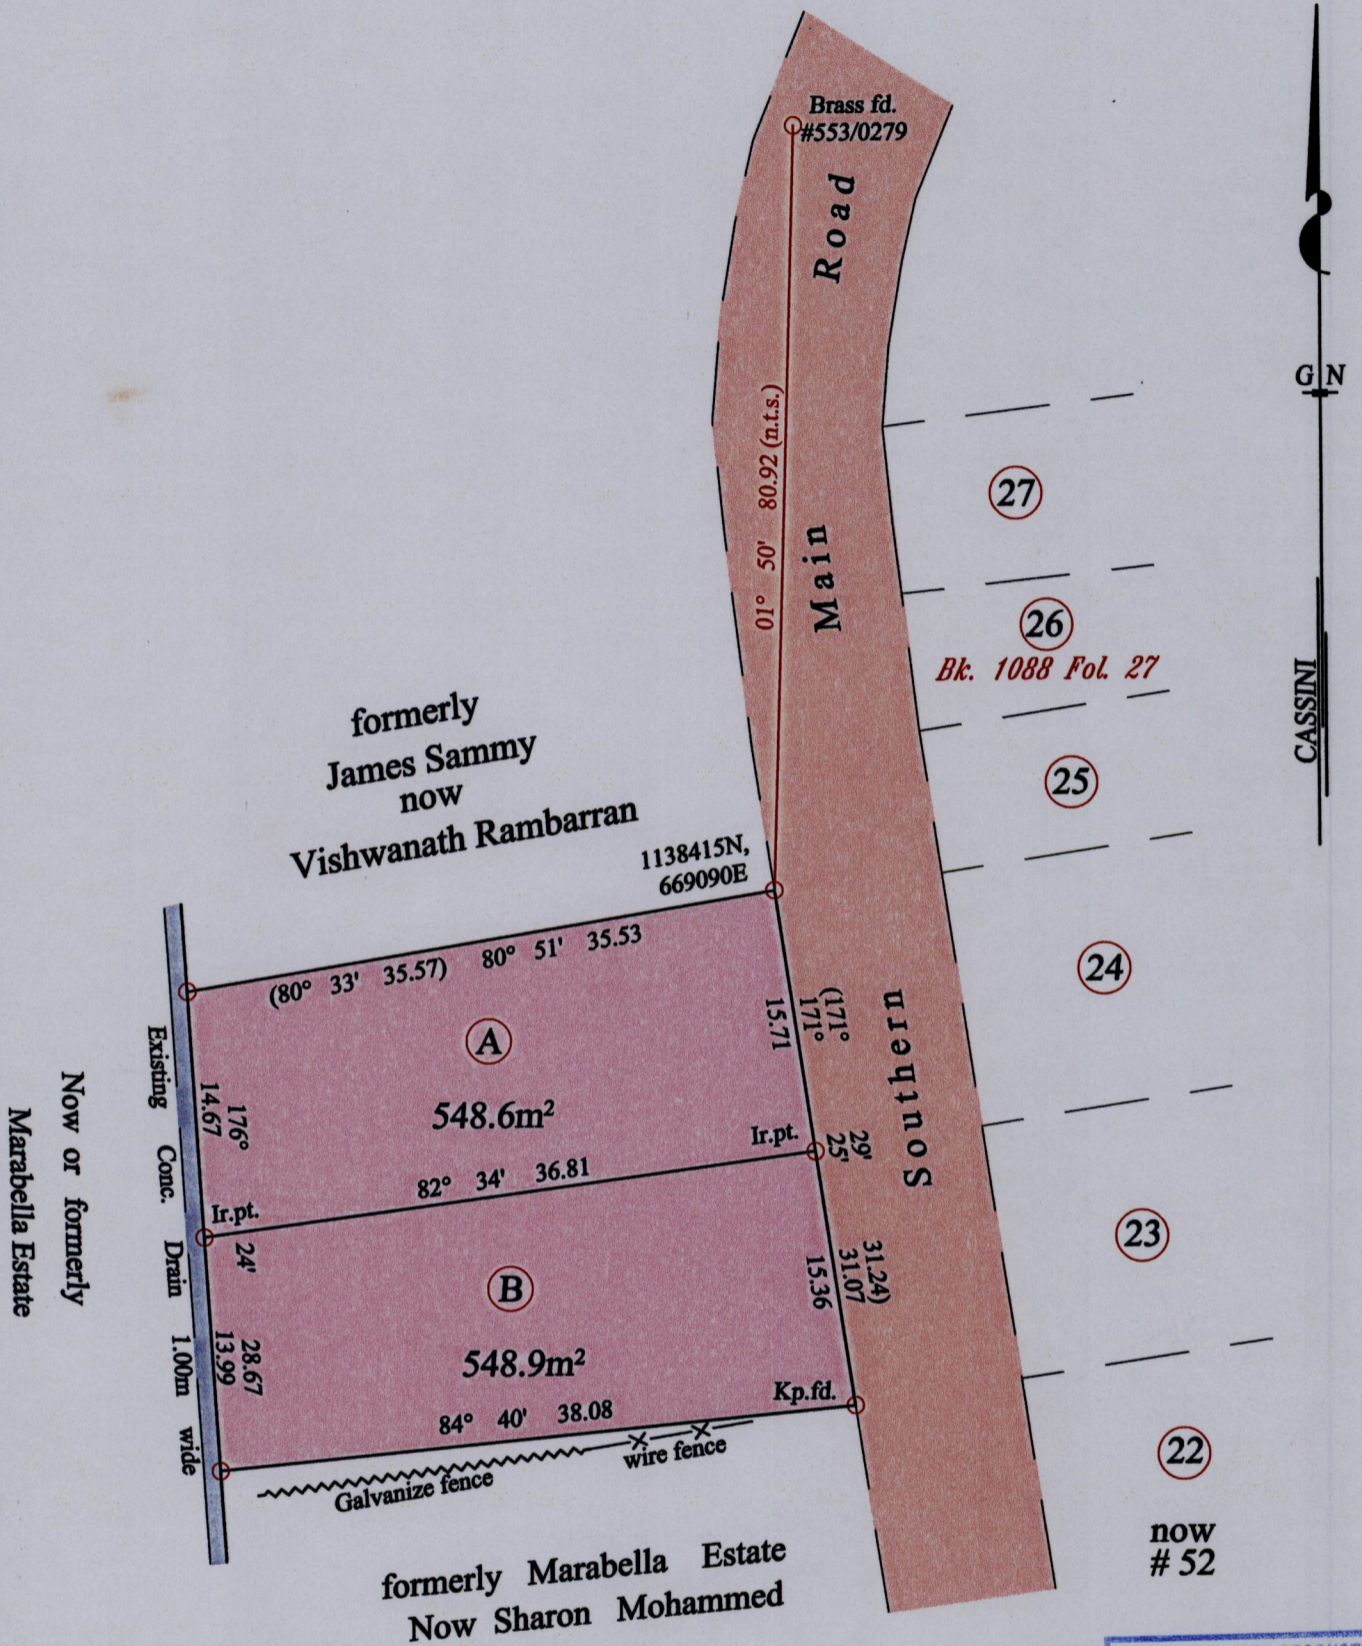

Coordinate was obtained from Hand Held GPS.
 Naparima Datum (+/- 5m)
 UTM Zone 20

Vide Plan. M. G. 19
 SCALE : 1:500

MINISTRY OF FOOD PRODUCTION
 LAND AND MARINE AFFAIRS
 MAR 27 2012
 H288
 Lands & Surveys Division

LAND SURVEY BOARD
 SHERVON PHRIDAY
 TTLS
 0130/2012
 OF TRINIDAD AND TOBAGO

○ Denotes Iron found except stated otherwise.
 Bearings are Cassini grid based on solar observations Distances are in metres

PLAN of two (2) Parcels of land coloured pink in the Ward of Naparima
 Containing together one thousand and ninety seven point four square metres
 Surveyed by me, with due authority, in February 2011 for Lalldass Soogia
 In accordance with Regulation 25 (1) of the Land Surveyors' Regulations 1998,
 I certify that this plan is correct.

Checked by *Shervon Phriday*
 Entered on Trinidad & Tobago Land Surveyor . 22nd March 2012