

Process ID # 52198

1548



224

U.P.R.N.....

Ward of Ortoire
County of Victoria
Cadastral Sheet G.5.J. 54E
2/c

Address - Monkey Town Br. Road # 2
New Grant

Reg. Deed # 3813/1994
20073/1999

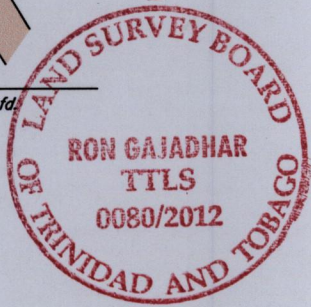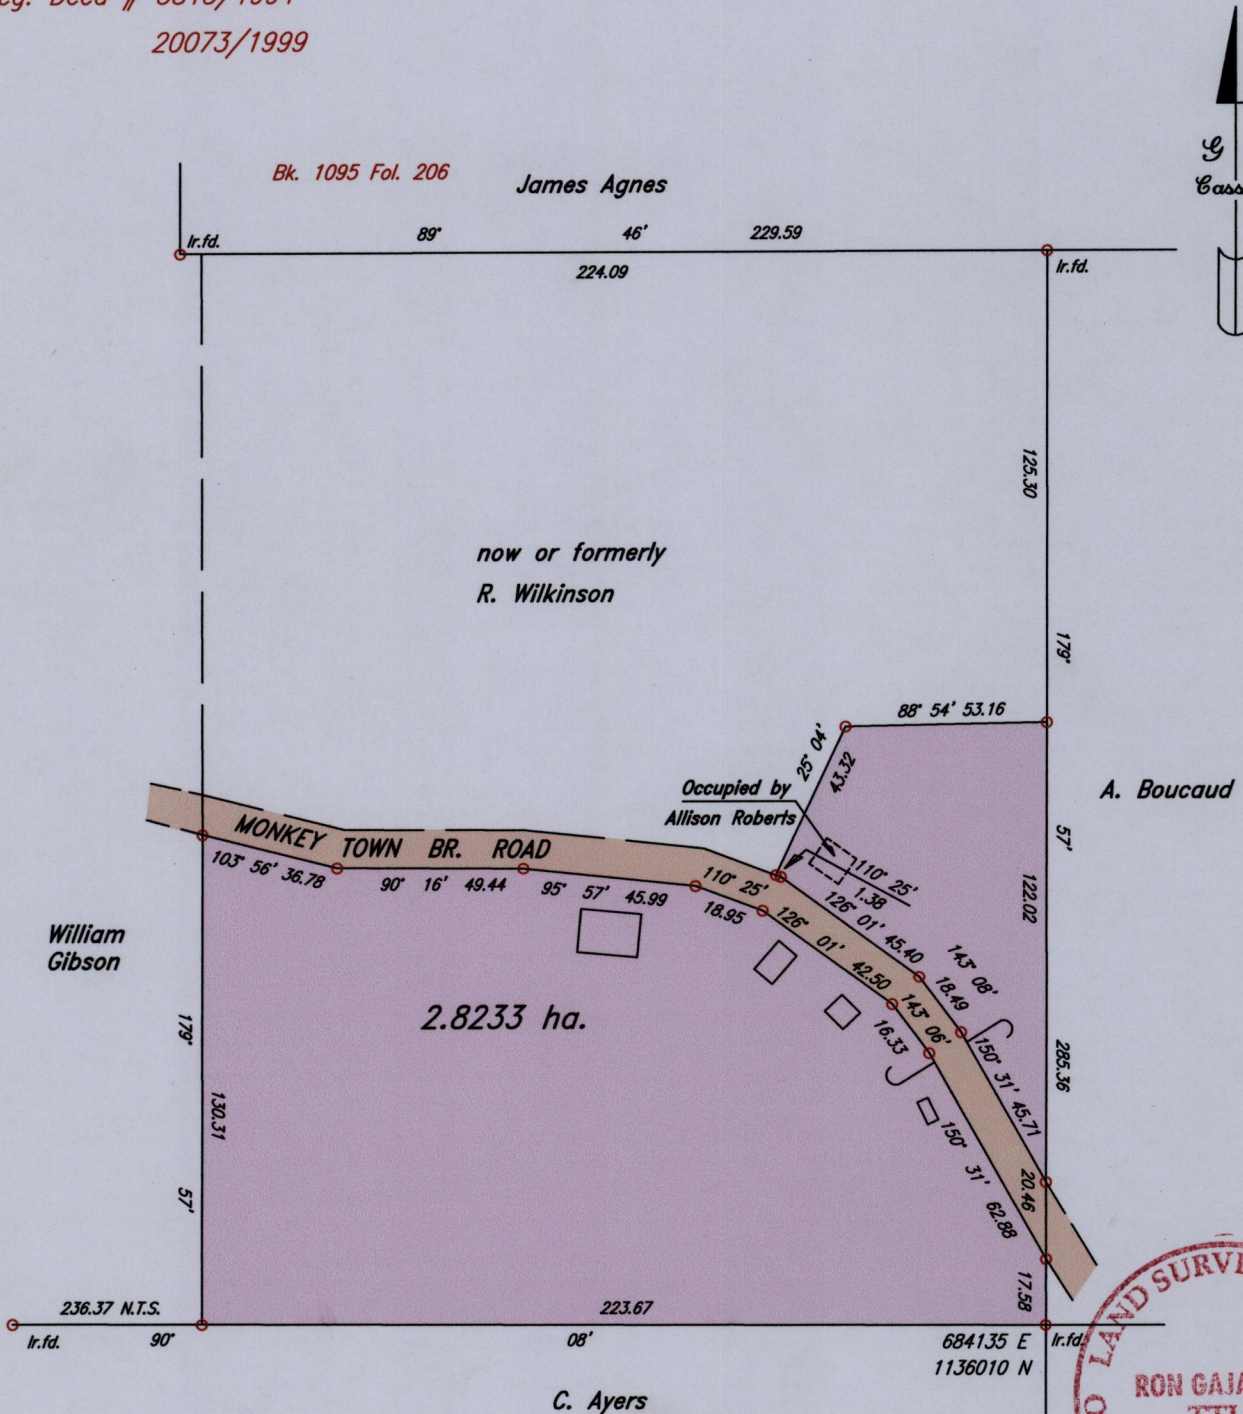

Note - UTM (NAP) Coordinates obtained from hand held GPS receiver + 5.00m

SCALE:- 1:2000

Distances are in metres

○ Denotes Iron fd. except otherwise stated.

Note: Bearings are Cassin Grid based on Solar Obs.

PLAN of a Parcel of land coloured pink in the Ward of Ortoire
Containing two point eight two three three hectares
Surveyed by me, with due authority, in March 2012 for Hannifa Ali
In accordance with Regulation 25 (1) of the Land Surveyors' Regulations 1998,
I certify that this plan is correct.

Checked by..... T.T.L.S.

Entered..... Trinidad and Tobago Land Surveyor..... 23/03/2012

