

Process ID # 43639

1548



47

U.P.R.N.....

Address - Lot# 7 Union Park Road,
Gopal Lands,
Marabella.

Ward of Naparima
County of Victoria
Cadastral Sheet

53C
3/d

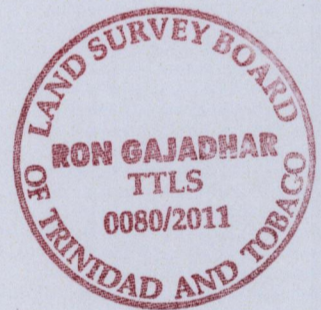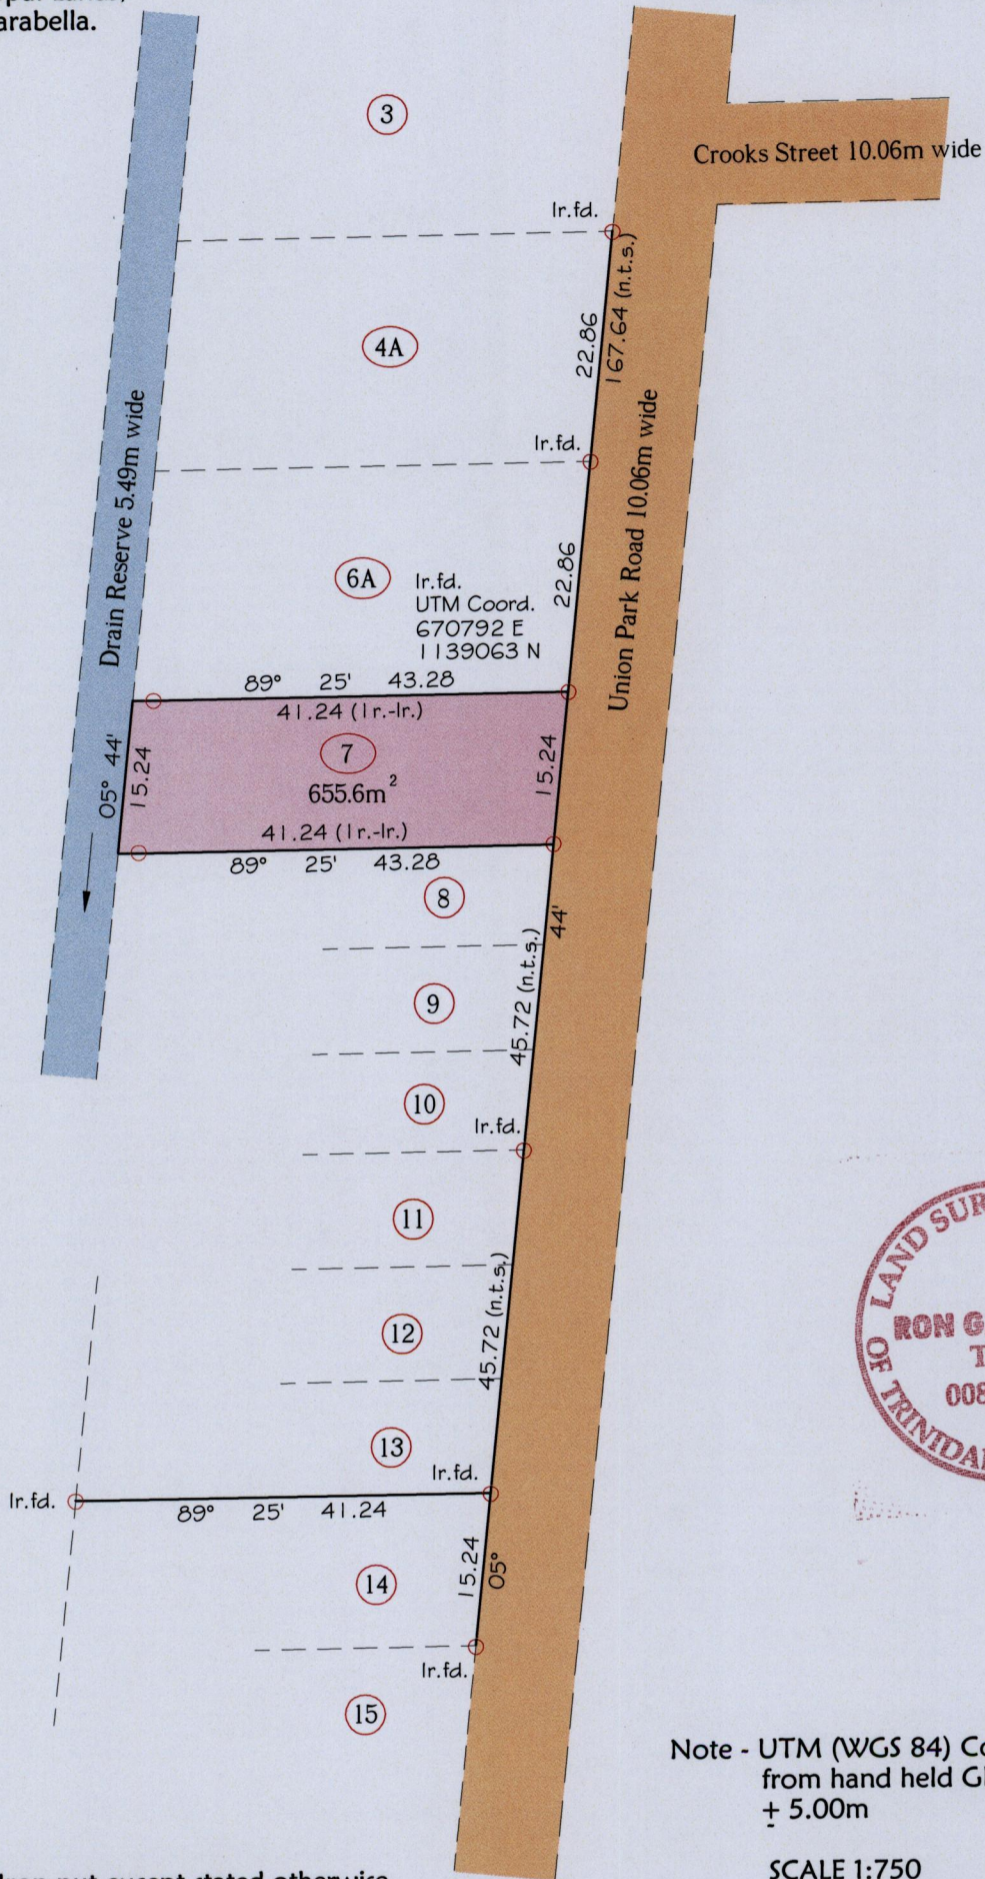

Note - UTM (WGS 84) Coordinates obtained from hand held GPS receiver ± 5.00m

SCALE 1:750

○ Denotes Iron put except stated otherwise.

Note: Bearings are Cassini grid based on solar observations Distances are in metres.

Plan of a Parcels of land coloured pink in the Ward of Naparima.

Containing six hundred and fifty five point six square metres.

Surveyed by me, with due authority, in September 2011 for Stara Maraj.

In accordance with Regulation 25(1) of the Land Surveyors Regulations 1998,

I certify that this plan is correct.

Checked by

Entered

Trinidad & Tobago Land Surveyor 16/09/2011

