
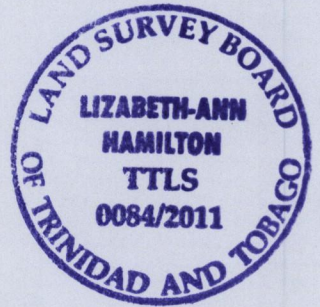


1548

48

Process ID# 43696

Ward of Moruga
County of Victoria
Cadastral Sheet G.25.B., 74E
2/c

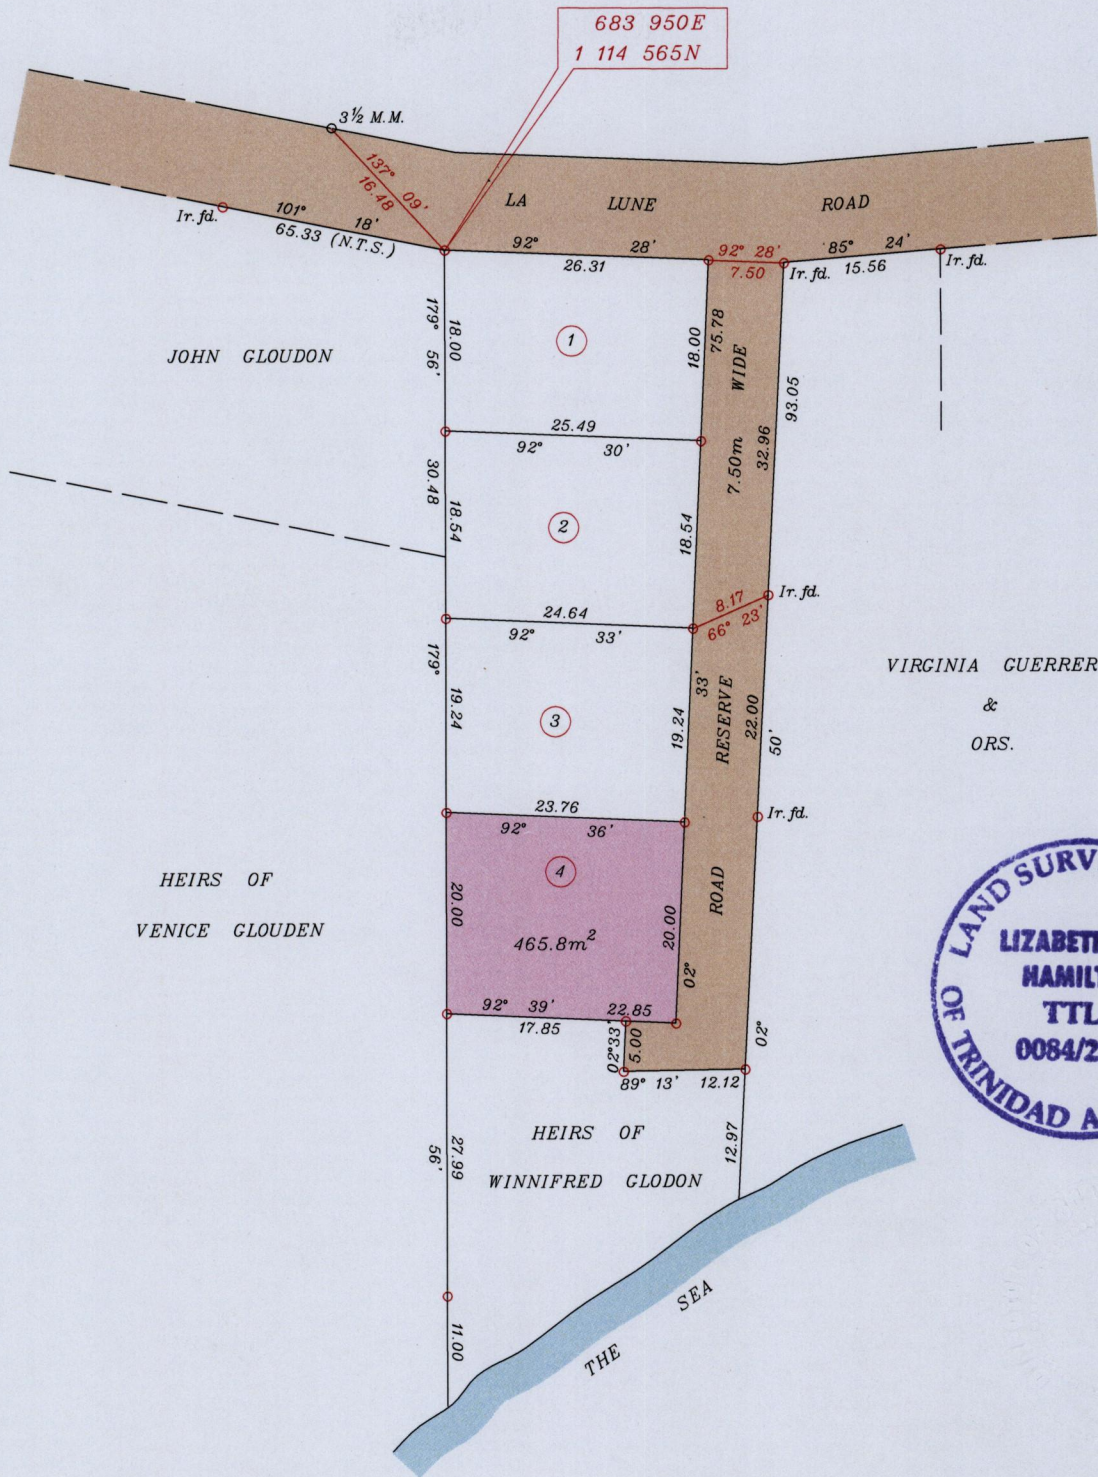

Co-ordinates are U.T.M. Zone 20 Naparima Datum +/-5m scaled from L&S 1/10,000 mapping

SCALE 1:750

o denotes Iron put except otherwise stated

Bearings are based on Solar Observations (Cassini Grid) Distances are in metres

PLAN of a Parcel of land coloured pink in the Ward of Moruga

Containing four hundred and sixty five point eight square metres

Prepared by me, from surveys done by Jankaran Micoo, in October 1988 for Hector Glodon

In accordance with Regulation 25(1) of the Land Surveyors Regulations 1998,

I certify that this plan is correct.

Checked by

Lizabeta Ann Hamilton

Entered

Trinidad & Tobago Land Surveyor September 20 2011

