


1548

58

Process ID# 13876

Ward of Moruga
County of Victoria
Cadastral Sheet G.25.B., 74E
2/c

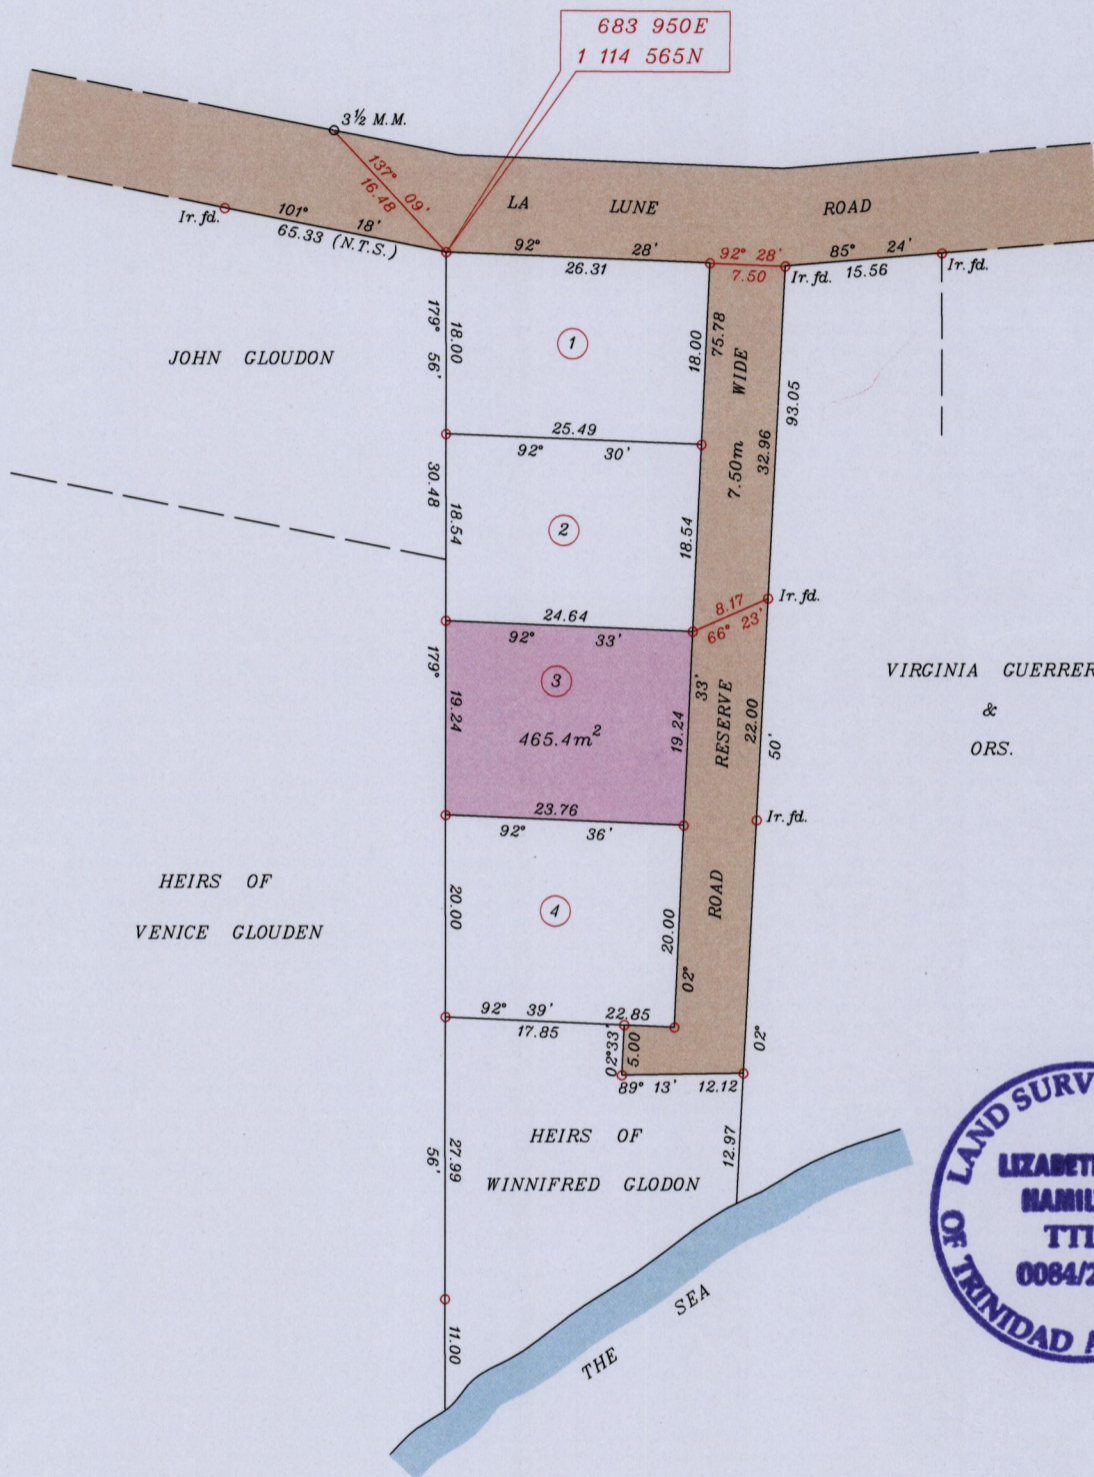

Co-ordinates are U.T.M. Zone 20 Naparima Datum +/-5m scaled from L&S 1/10,000 mapping

SCALE 1:750

o denotes Iron put except otherwise stated

Bearings are based on Solar Observations (Cassini Grid) Distances are in metres

PLAN of a Parcel of land coloured pink in the Ward of Moruga
Containing four hundred and sixty five point four square metres

Prepared by me, from surveys done by Jankaran Micoo, in October 1988 for Hector Glodon

In accordance with Regulation 25(1) of the Land Surveyors Regulations 1998,

I certify that this plan is correct.

Checked by
Entered

Elizabeth Ann Hamilton
Trinidad & Tobago Land Surveyor September 20

