

1548

31

Redefinition Plan

U.P.R.N.....


Address - Lot Cor. Richard St.
& Hutchinson Circular Dr.
La Romain.

Ward of Naparima


County of Victoria

Cadastral Sheet (G.8.A), $\frac{53E}{4/c/3}$

Process ID# 44420

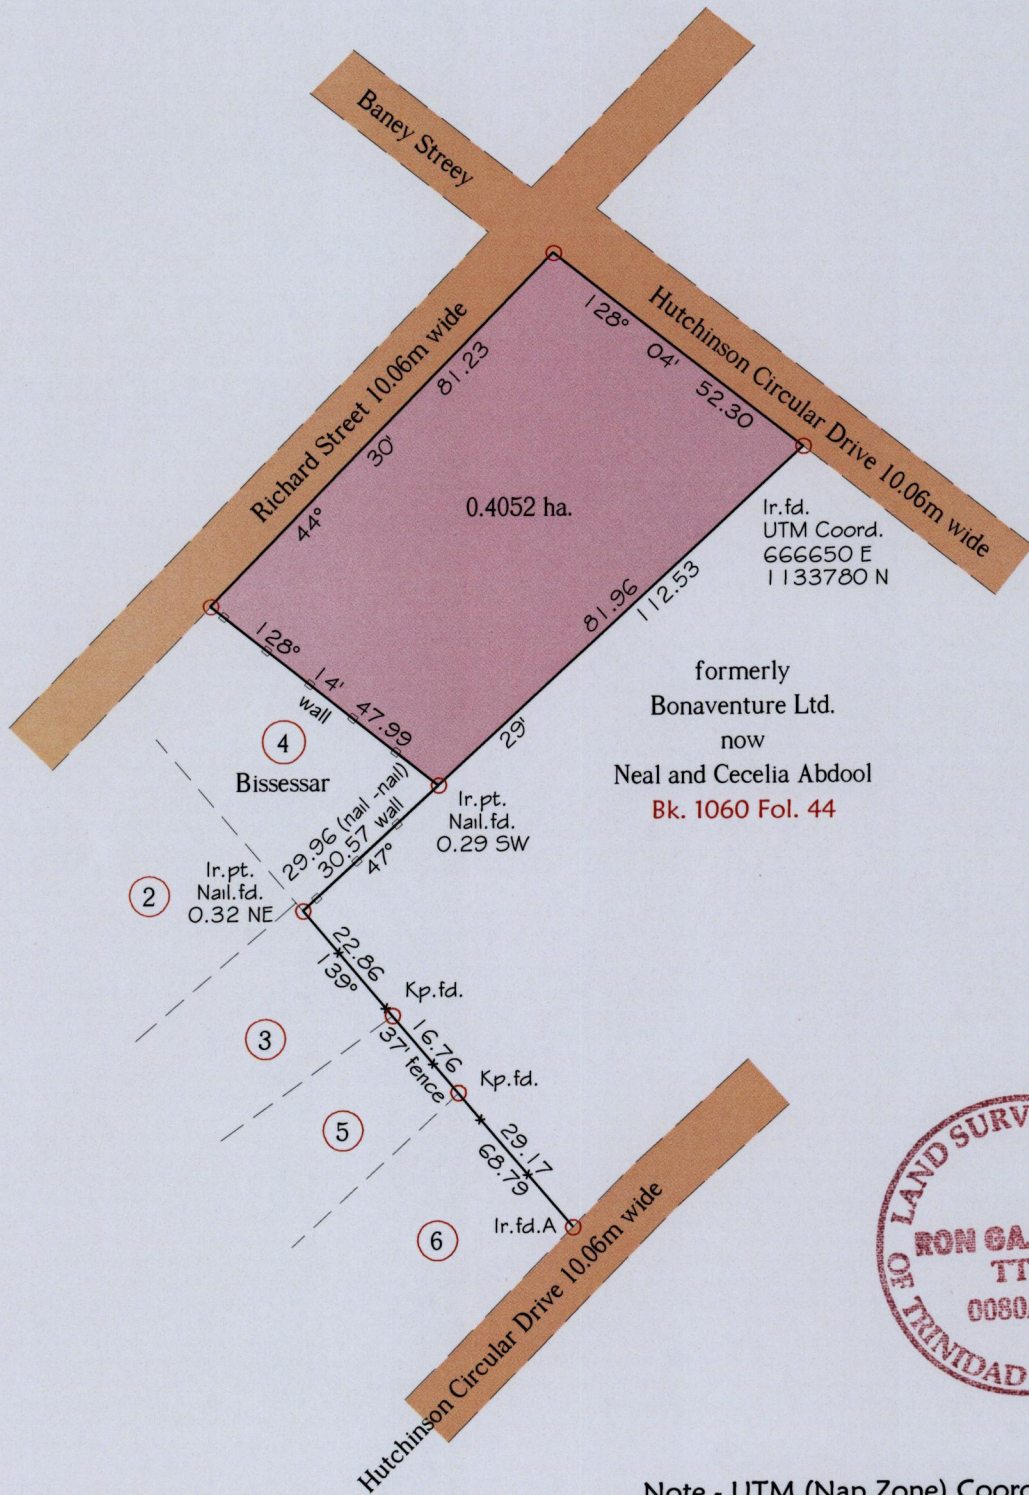

formerly
Bonaventure Ltd.
now
Neal and Cecelia Abdool
Bk. 1060 Fol. 44

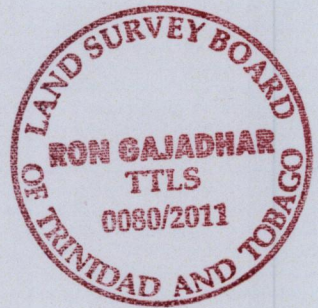

Note - UTM (Nap Zone) Coordinates obtained from hand held GPS receiver $\pm 5.00m$

Ref:-Bk. 1060 Fol. 42
Bk. 1060 Fol. 43
Bk. 1078 Fol. 19
SCALE 1:1250

○ Denotes Iron put except stated otherwise.

Note: Bearings are Cassini grid based on solar observations Distances are in metres.

Plan of a Parcel of land coloured pink in the Ward of Naparima.

Containing zero point four zero five two hectares.

Surveyed by me, with due authority, in October 2011 for Neal and Cecelia Abdool.

In accordance with Regulation 25(1) of the Land Surveyors' Regulations 1998,

I certify that this plan is correct.

Checked by

Entered

Trinidad & Tobago Land Surveyor ..10/10/2011

