


Cadastral Sheet: G.9.N.
64A
3/b

Ward of Naparima
County of Victoria

H.C. CLAIM No. C.V. 2011-01188

E 676 436
N 1128 1110
Nap. Dist. 2-3

Process ID# 45636

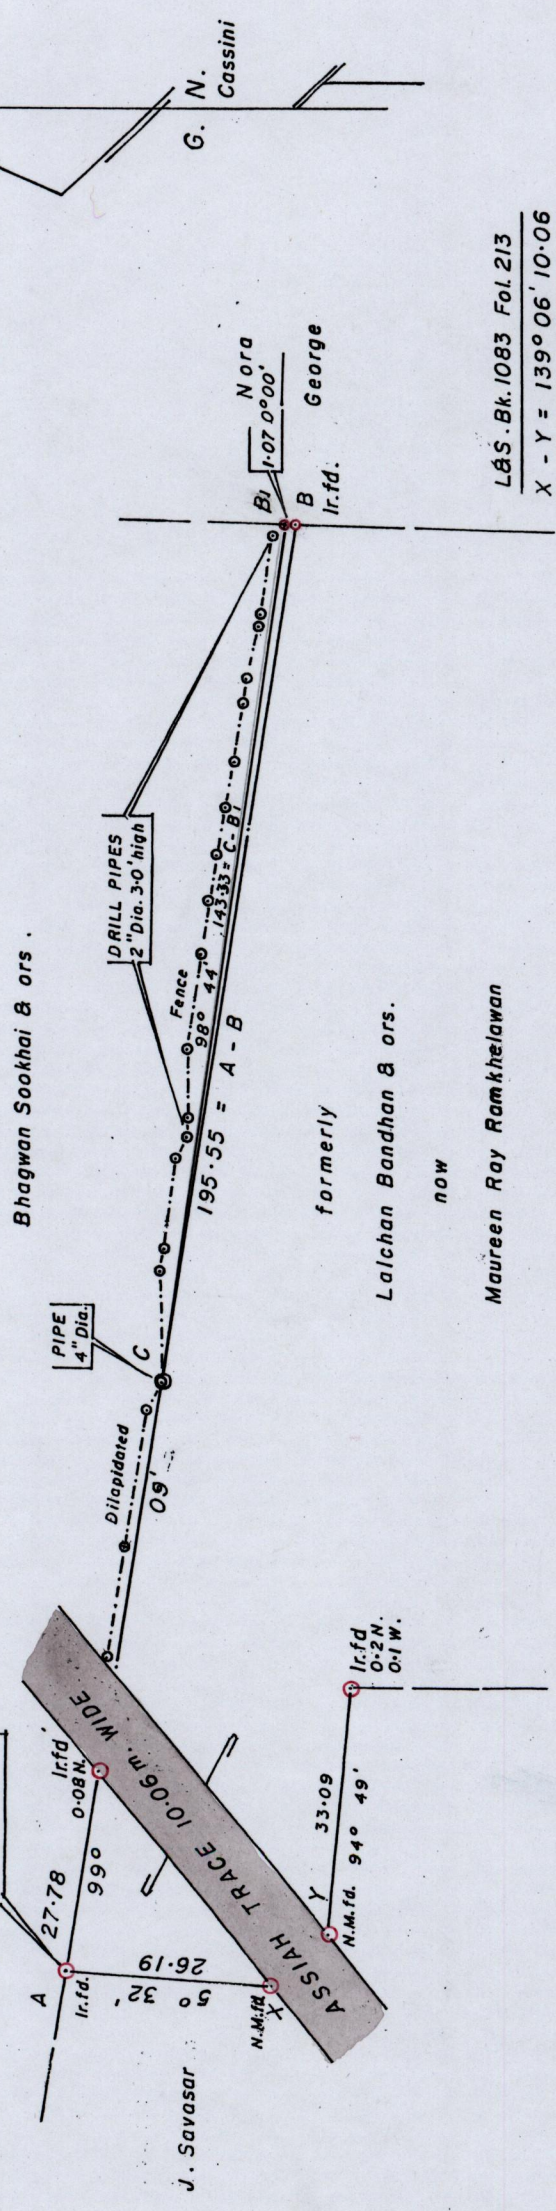

L&S. Bk. 1083 Fol. 213
X - Y = 139° 06' 10.06

SCALE: 1/1000
Distances are in metres

NOTE: Line C - B is agreed to by Bhagwan Sookhai & ors and Maureen Ray Ramkhelawan

Bearings are based on Solar Observations

See Fol. 110

Plan showing a row of Drill Pipes supporting a Dilapidated Fence

In relation to a Boundary Line A - B at Assiah Trace, in the Ward of Naparima


Surveyed by me, with due authority in August 2011, at the request of the Honourable Mr. V. Kokaram.

In accordance with Regulation 25(i) of the Land Surveyors' Regulations 1998,

I certify that this plan is correct.

Checked by.....

Entered

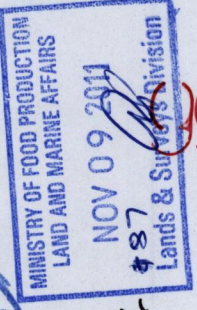

Arnold Ramon Fortune
Trinidad & Tobago, Land Surveyor. E.M. NOVEMBER 2011

1548