

1552

1015


U.P.R.N.

Cadastral Sheet $\frac{25 E}{31 a}$, E.1.E & F

Process ID #109329


Ward of Tamana

County of St. Andrew

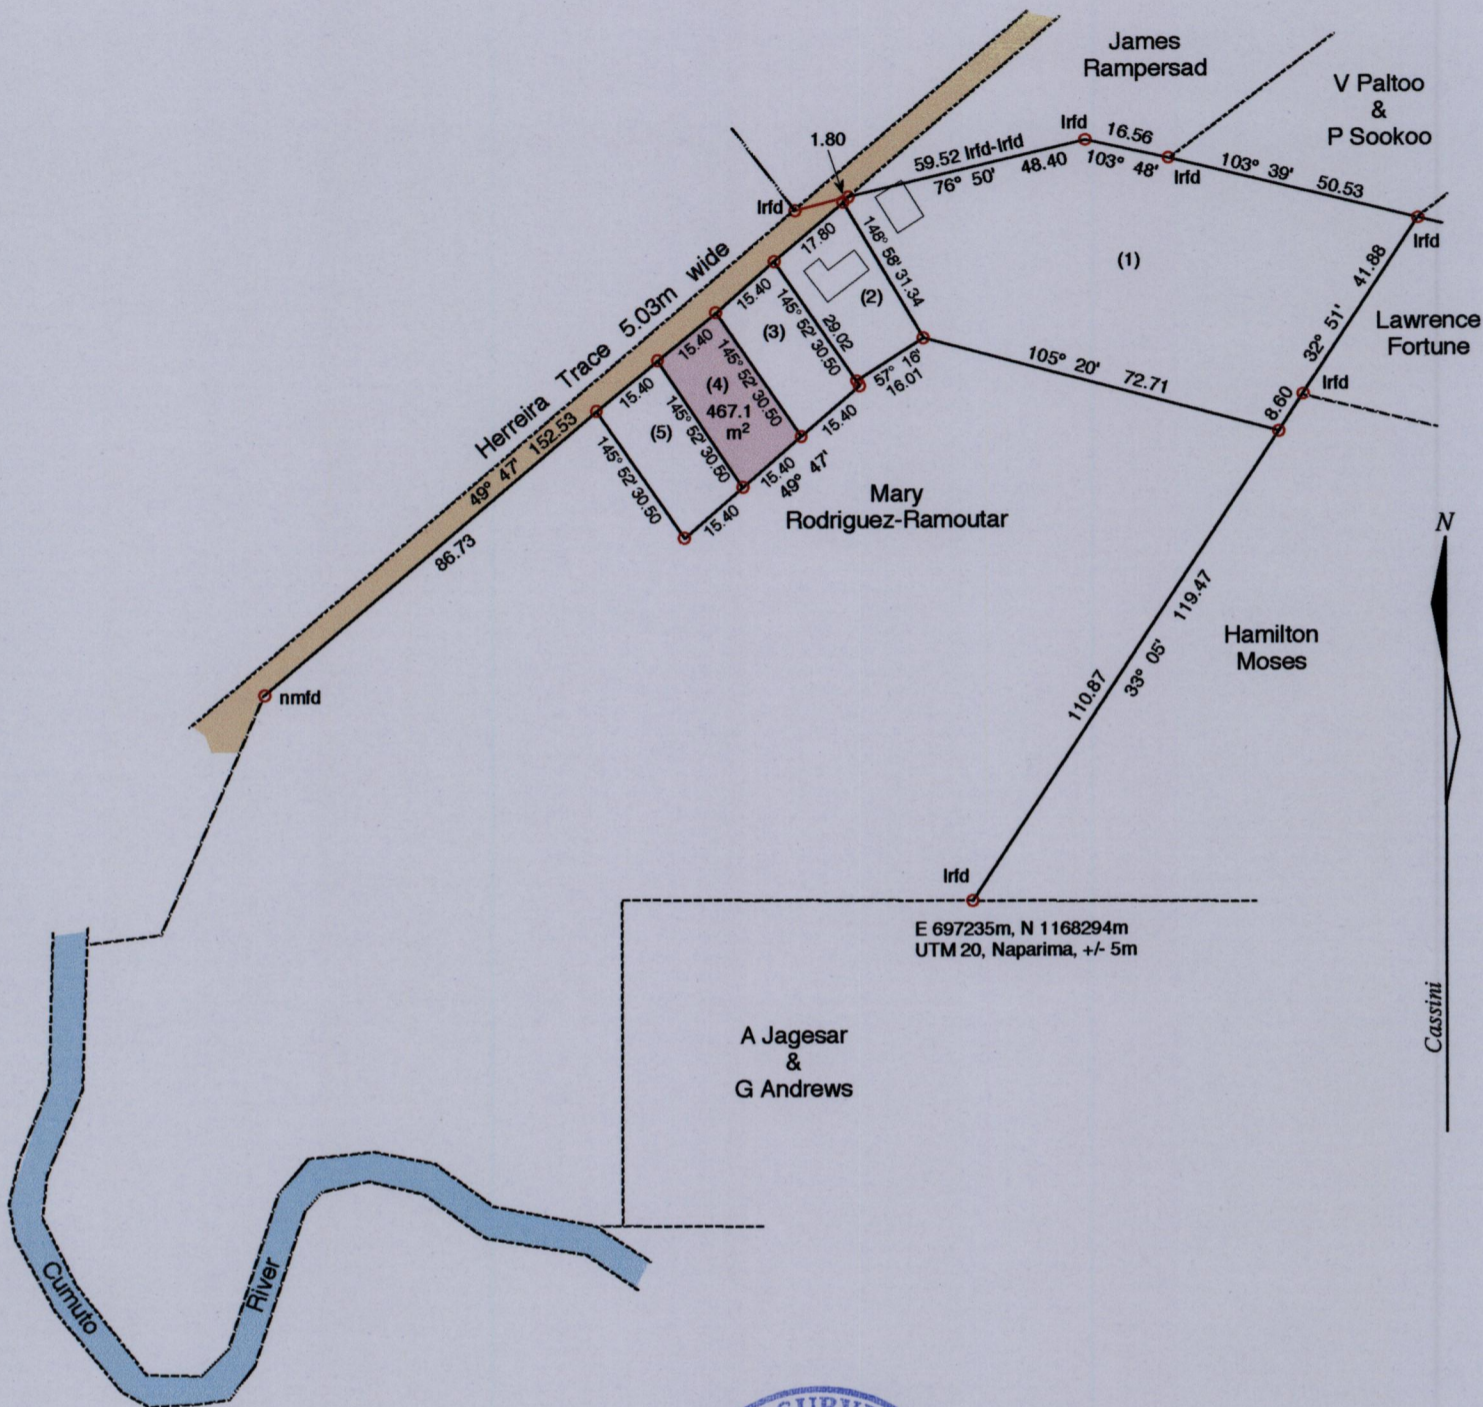

Vide:
Plan PG 12
Bk 1250 : 75

o Denotes Iron Put unless otherwise stated
Bearings are Cassini Grid based on Solar Obs.

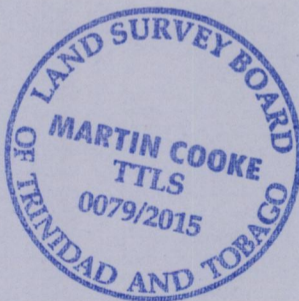

SCALE 1 : 1500
Distances are in metres

PLAN of a Parcel of land coloured pink in the Ward of Tamana
Containing four hundred & sixty-seven point one square metres
Surveyed by me, with due authority, in March 2010 at the request of Mary Rodriguez-Ramoutar
Certified correct in accordance with Regulation 25(1) of the Land Surveyors' Regulations 1998

Entered on..... *[Signature]* Trinidad & Tobago Land Surveyor *[Signature]* 2015

