

1552

Ward of Manzanilla

1009


County of St. Andrew

Process JD# 109345

Cadastral Sheet E 8 G , 36 B / 3/c

G N

U.T.M.

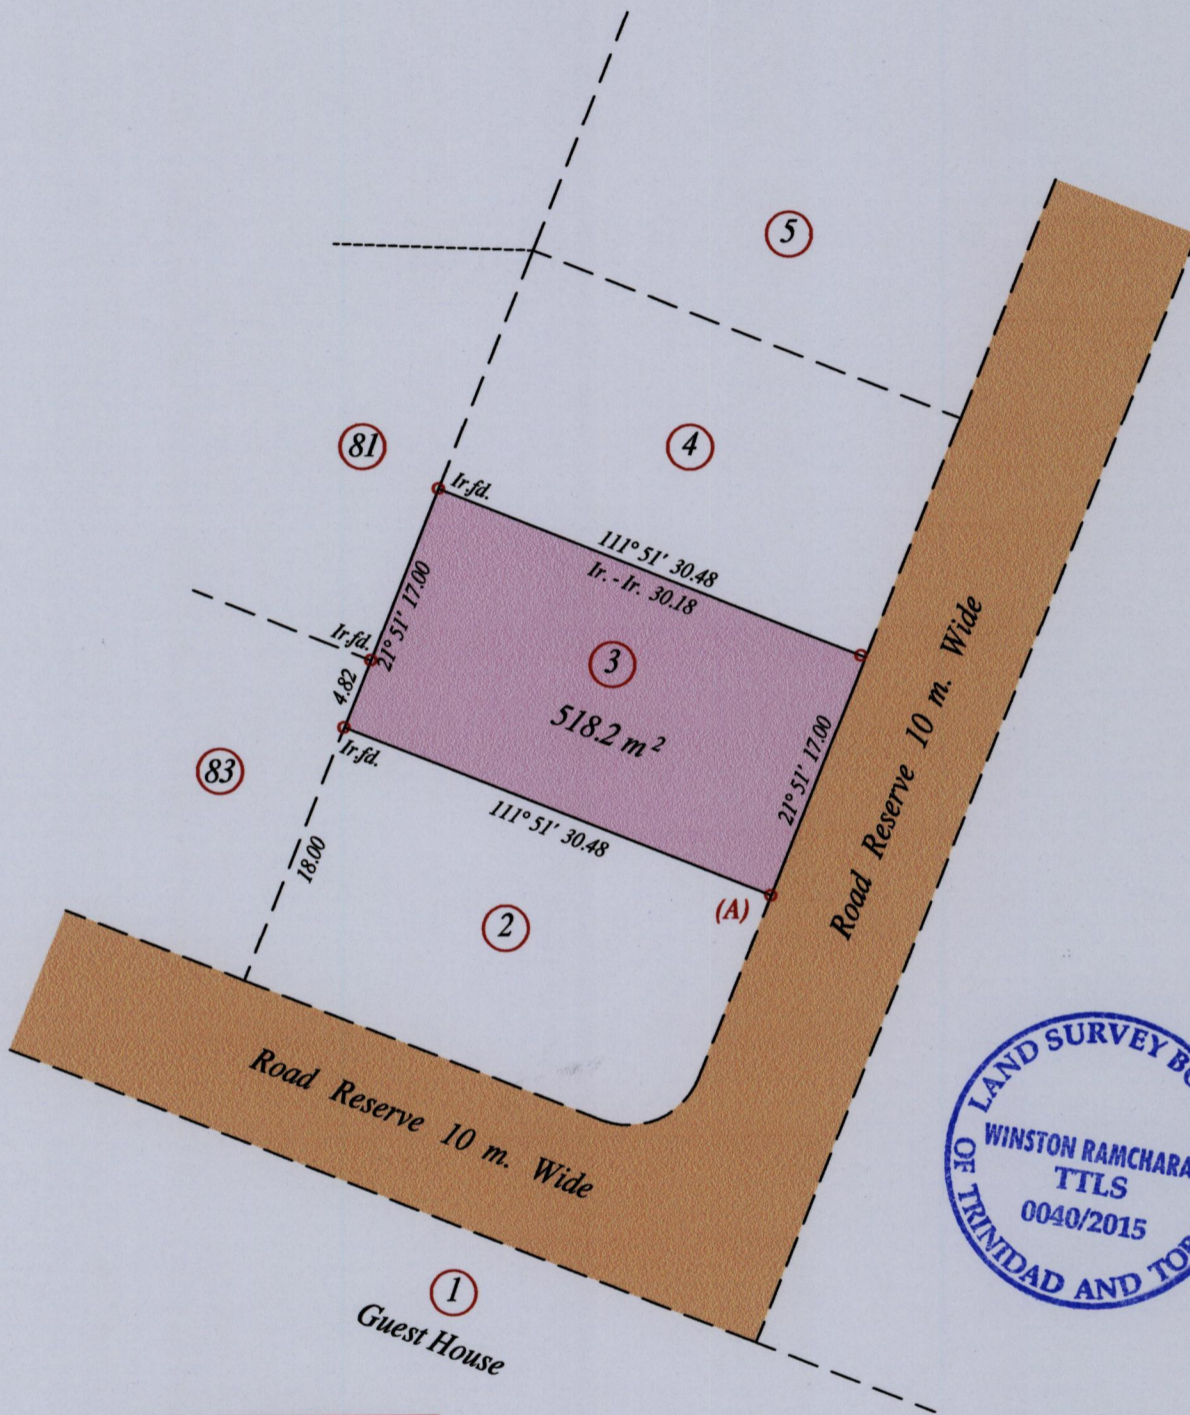

N: 1162298  
 (A) E: 714015  
 Hand Held GPS.  
 Naparima Datum (+5m)  
 UTM Zone 20.

Vide Plan D K 34

o Denotes Iron put except stated otherwise. SCALE : 1:500  
 Note: Bearings are U.T.M. grid based on solar observations Distances are in metres  
 PLAN of a Parcel of land coloured pink in the Ward of Manzanilla  
 Containing five hundred and eighteen point two square metres  
 Surveyed by me, with due authority, in March 2015 at the request of Andy Sookoo  
 Certified correct in accordance with Regulation 25 (1) of the Land Surveyor's Regulations 1998.

*Winston Ramcharan*

Entered on  
 MINISTRY OF FOOD PRODUCTION  
 LAND AND MARINE AFFAIRS  
 MAY 19 2015  
 #219  
 Lands & Surveys Division

Trinidad & Tobago Land Surveyor 17<sup>th</sup> May 2015