

1552

112



Process Lot 109354

Cadstral Sheet C.22.D. 25F/2/b

Ward of Manzanilla

County of St. Andrew

See Plan P.E.45

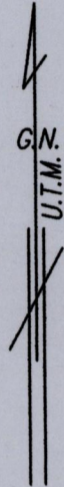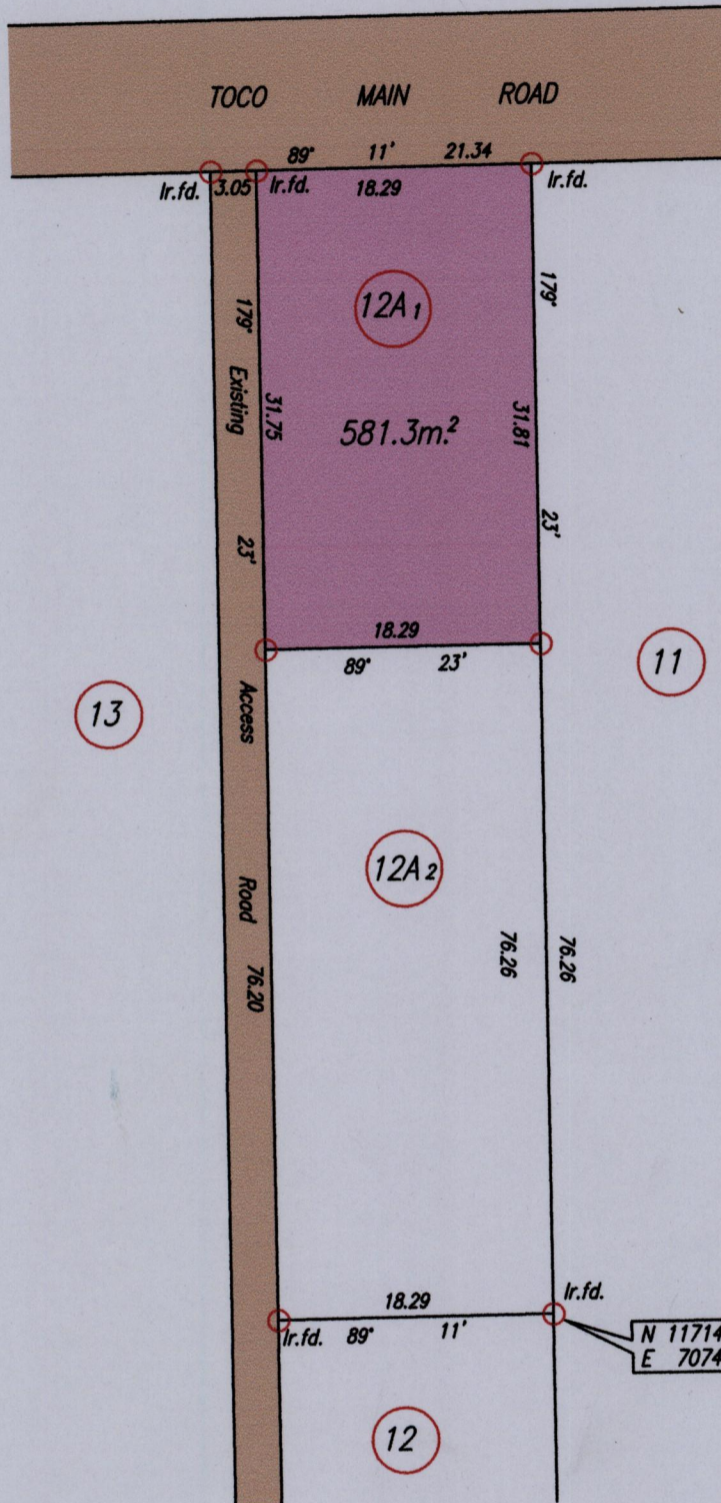

SCALE: 1/500

Distances are in metres

○ Denotes Iron put except otherwise stated.

Coordinates based on hand held G.P.S. (UTM 20, WGS 84) ± 2.00m.

Bearings are based on Solar Observations

Plan of a Parcel of land coloured pink in the Ward of Manzanilla.

Containing five hundred and eighty one point three square metres.

Surveyed by me, with due authority, in March 2015 for Dennis Rampersad.

Certified correct in accordance with Regulation 25(1)

of the Land Surveyors' Regulations 1998.



Entered

*Hugo Somarsingh*  
 Trinidad & Tobago Land Surveyor . *april* . 2015.

MINISTRY OF FOOD PRODUCTION  
 LAND AND MARINE AFFAIRS  
 MAY 26 2015  
 #321 TC4  
 Lands & Surveys Division