

1552

120

L. & S. 1/3/3 Sub.35/102

Cadastral Sheet  $\frac{36B}{1/d}$ , E.3.O.

U.P.I.N. No.


REDEFINITION PLAN

Ward of Manzanilla

Process ID# 110301


"NORTH MANZANILLA"

County of St Andrew

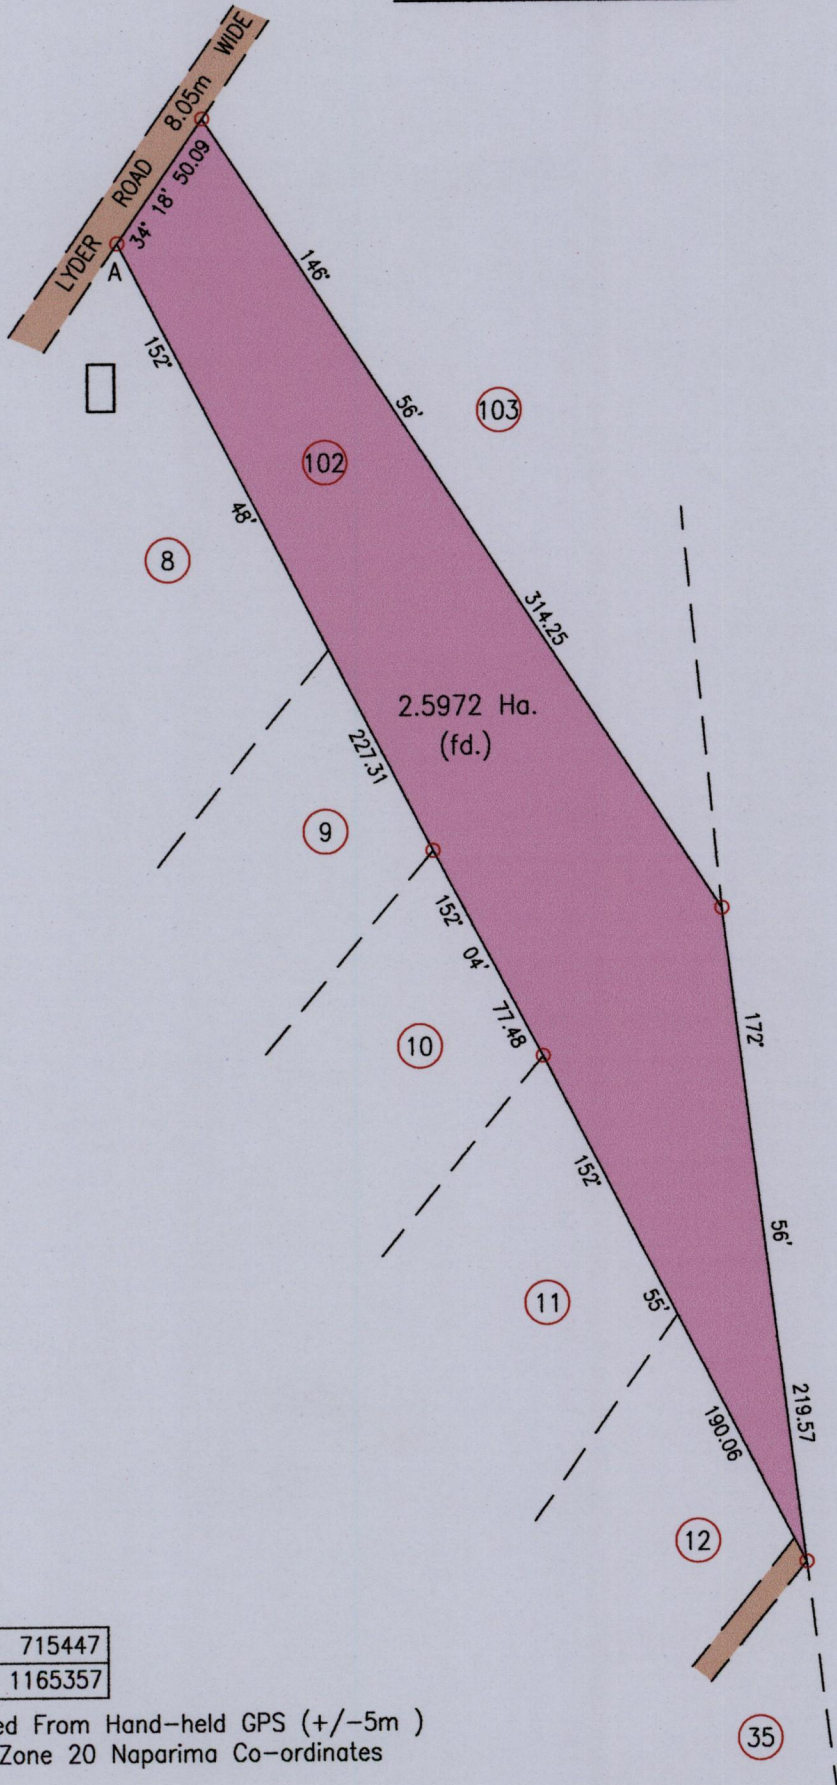

Vide
Bk. 934:1
Plan D.F.12

GOVERNMENT  
FOREST  
RESERVE  
(WINDBELT)

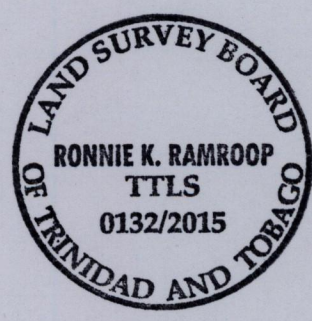

SCALE 1:2500  
Distances are in Metres

A	E 715447
	N 1165357

Derived From Hand-held GPS (+/-5m )  
UTM Zone 20 Naparima Co-ordinates

Bearings are UTM Grid based on Solar Obs.  
 ○ Denotes Iron found unless otherwise stated  
 Plan of a Parcel of land coloured pink in the Ward of Manzanilla  
 Containing two point five nine seven two hectares  
 Redefined by me, with due authority, in May 2015 for Darwin Boney  
 Certified Correct In accordance with Regulation 25(1) of the Land Surveyors Regulations 1998,

Entered:

MINISTRY OF FOOD PRODUCTION  
LAND AND MARINE AFFAIRS  
JUN 15 2015  
#187 RR  
Lands & Surveys Division

*[Signature]*

Trinidad & Tobago Land Surveyor ... 14<sup>th</sup> June 2015

591