


Ward of Manzanilla  
 County of St Andrew  
 Cadastral Sheet, 25 F  
 2/c

Vide: bk.1205 fol 95  
 Vide: Plan A.M. 59


1552

122

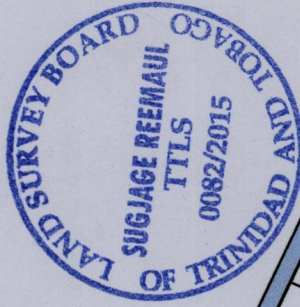

Process SD-110317

Amended Plan

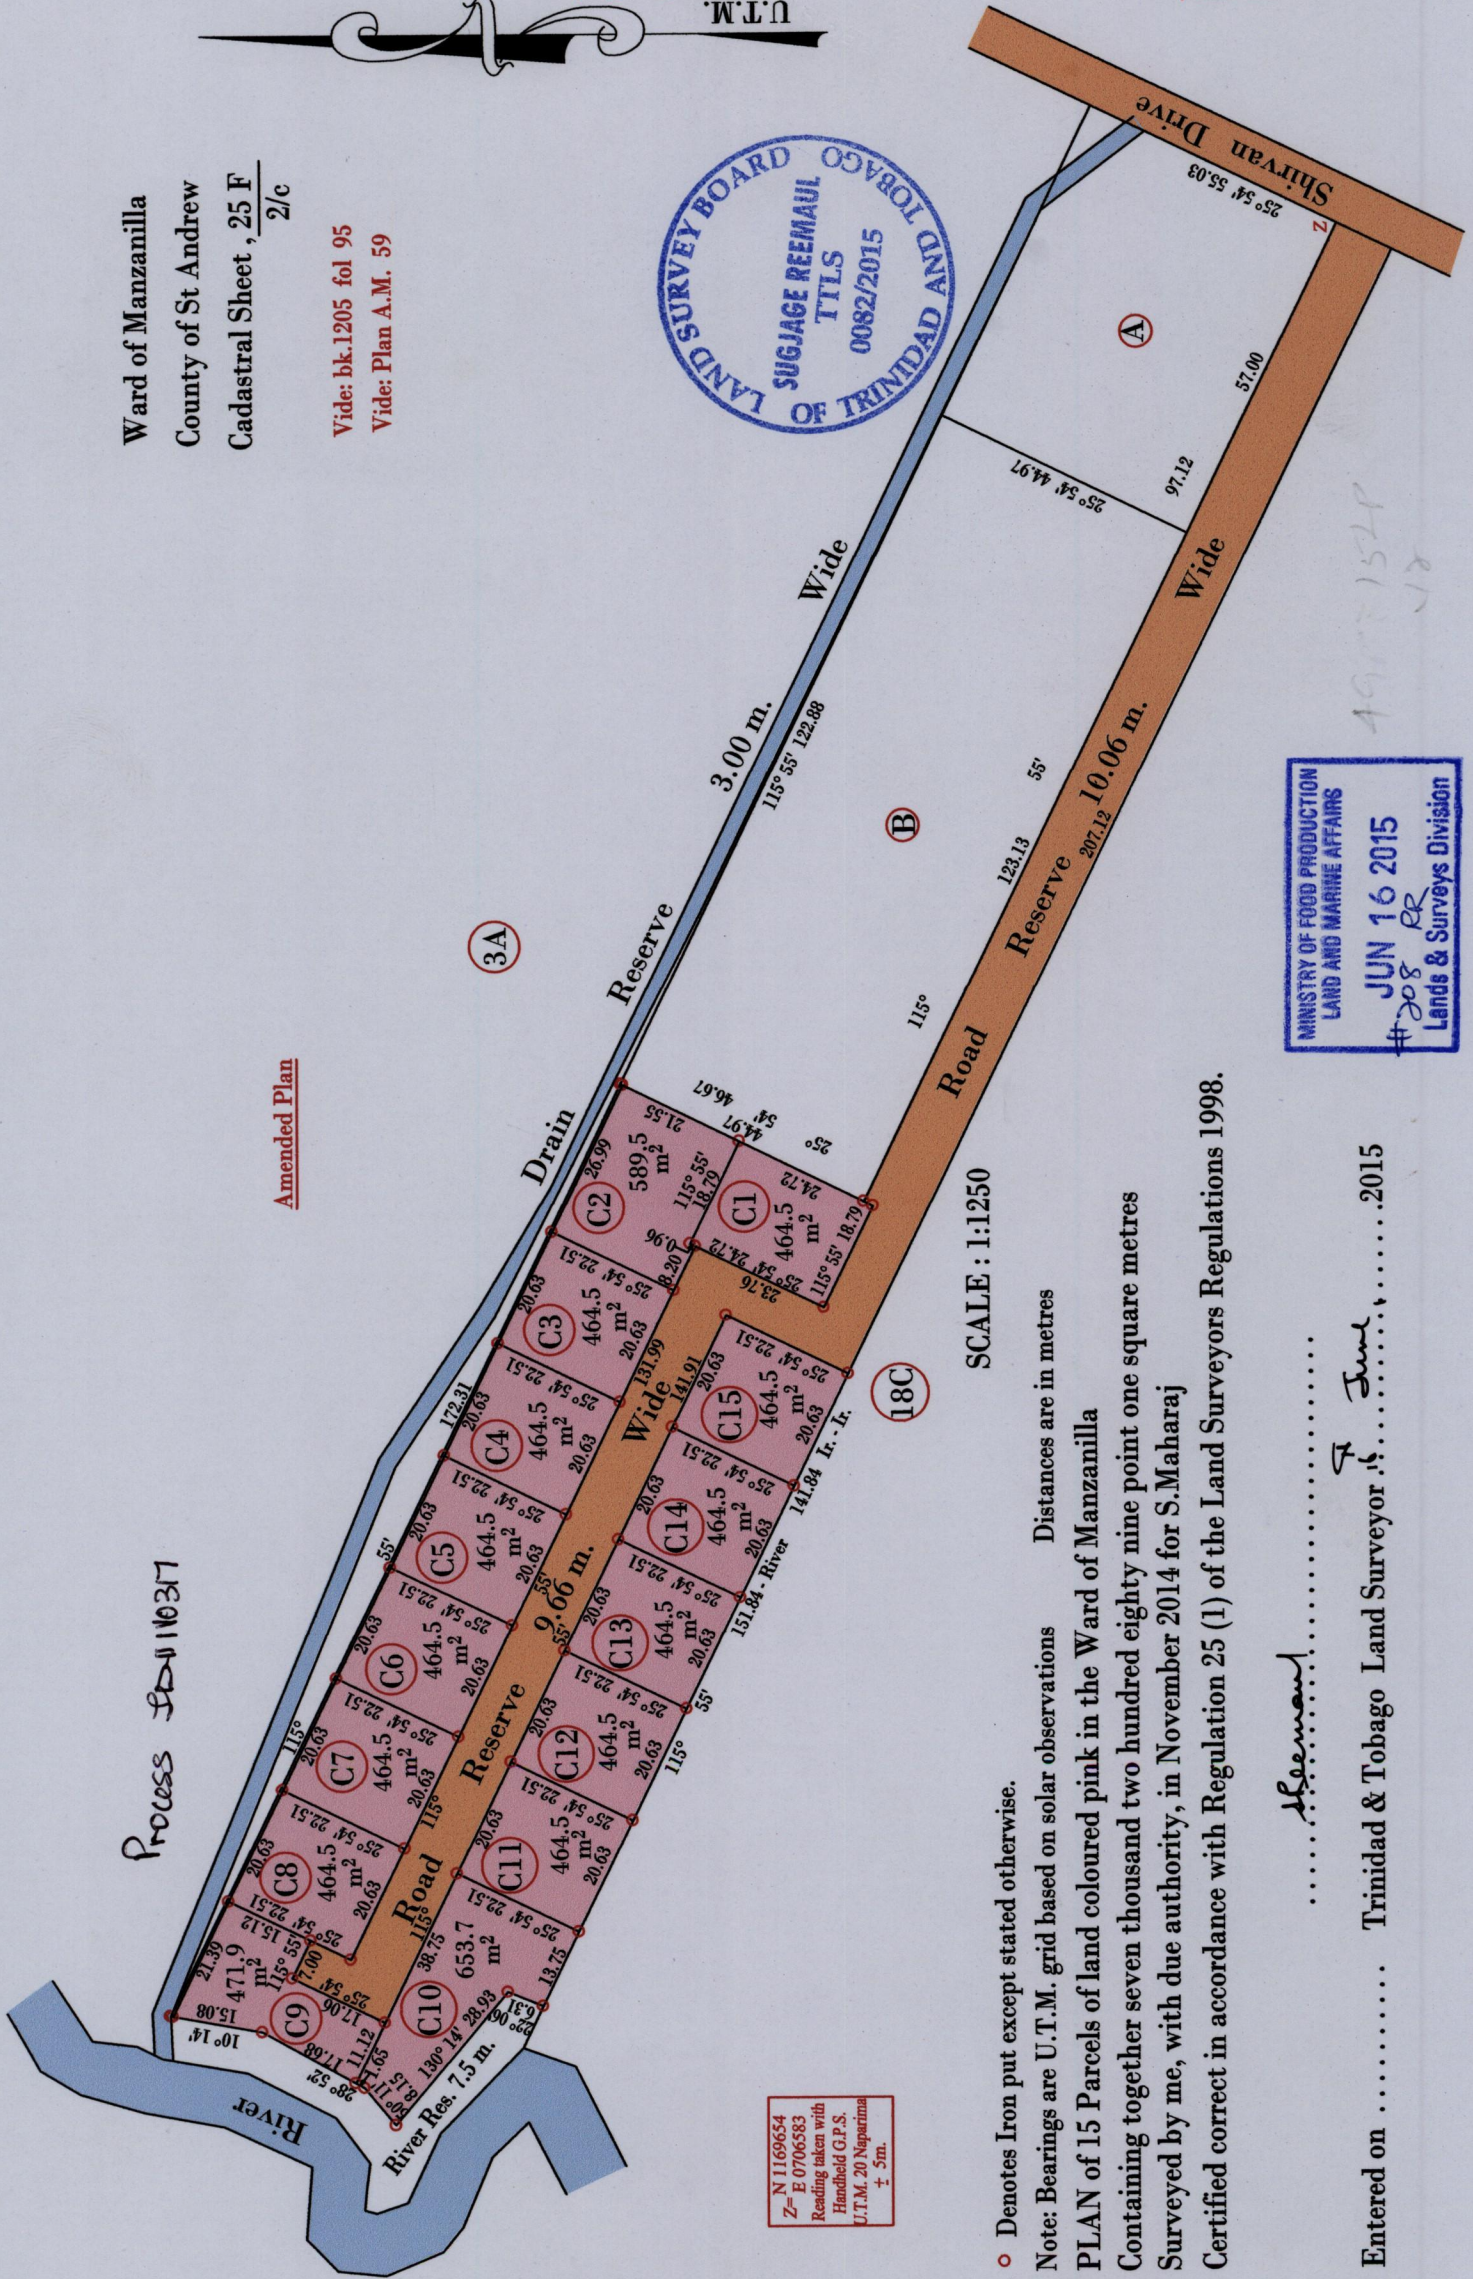

N 1169654  
 Z- E 0706583  
 Reading taken with  
 Handheld G.P.S.  
 U.T.M. 20 Naparima  
 ± 5m.

SCALE : 1:1250

○ Denotes Iron put except stated otherwise.

Note: Bearings are U.T.M. grid based on solar observations Distances are in metres

PLAN of 15 Parcels of land coloured pink in the Ward of Manzanilla

Containing together seven thousand two hundred eighty nine point one square metres

Surveyed by me, with due authority, in November 2014 for S. Maharaj

Certified correct in accordance with Regulation 25 (1) of the Land Surveyors Regulations 1998.

.....*S. Maharaj*.....

Entered on ..... Trinidad & Tobago Land Surveyor *S. Maharaj* June 15<sup>th</sup> 2015

MINISTRY OF FOOD PRODUCTION  
 LAND AND MARINE AFFAIRS  
 JUN 16 2015  
 #208 RR  
 Lands & Surveys Division

491771524  
 12

