
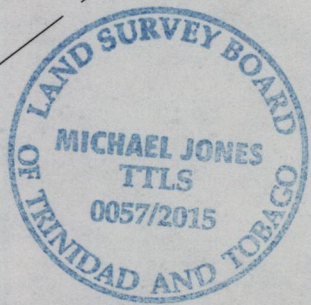


U.T.M. 20. Wgs 84 (+/-9m.)
 co-ords. of A
 N 1168813 m.
 E 707200 m.

Process ID#110379

Plan A.M.20

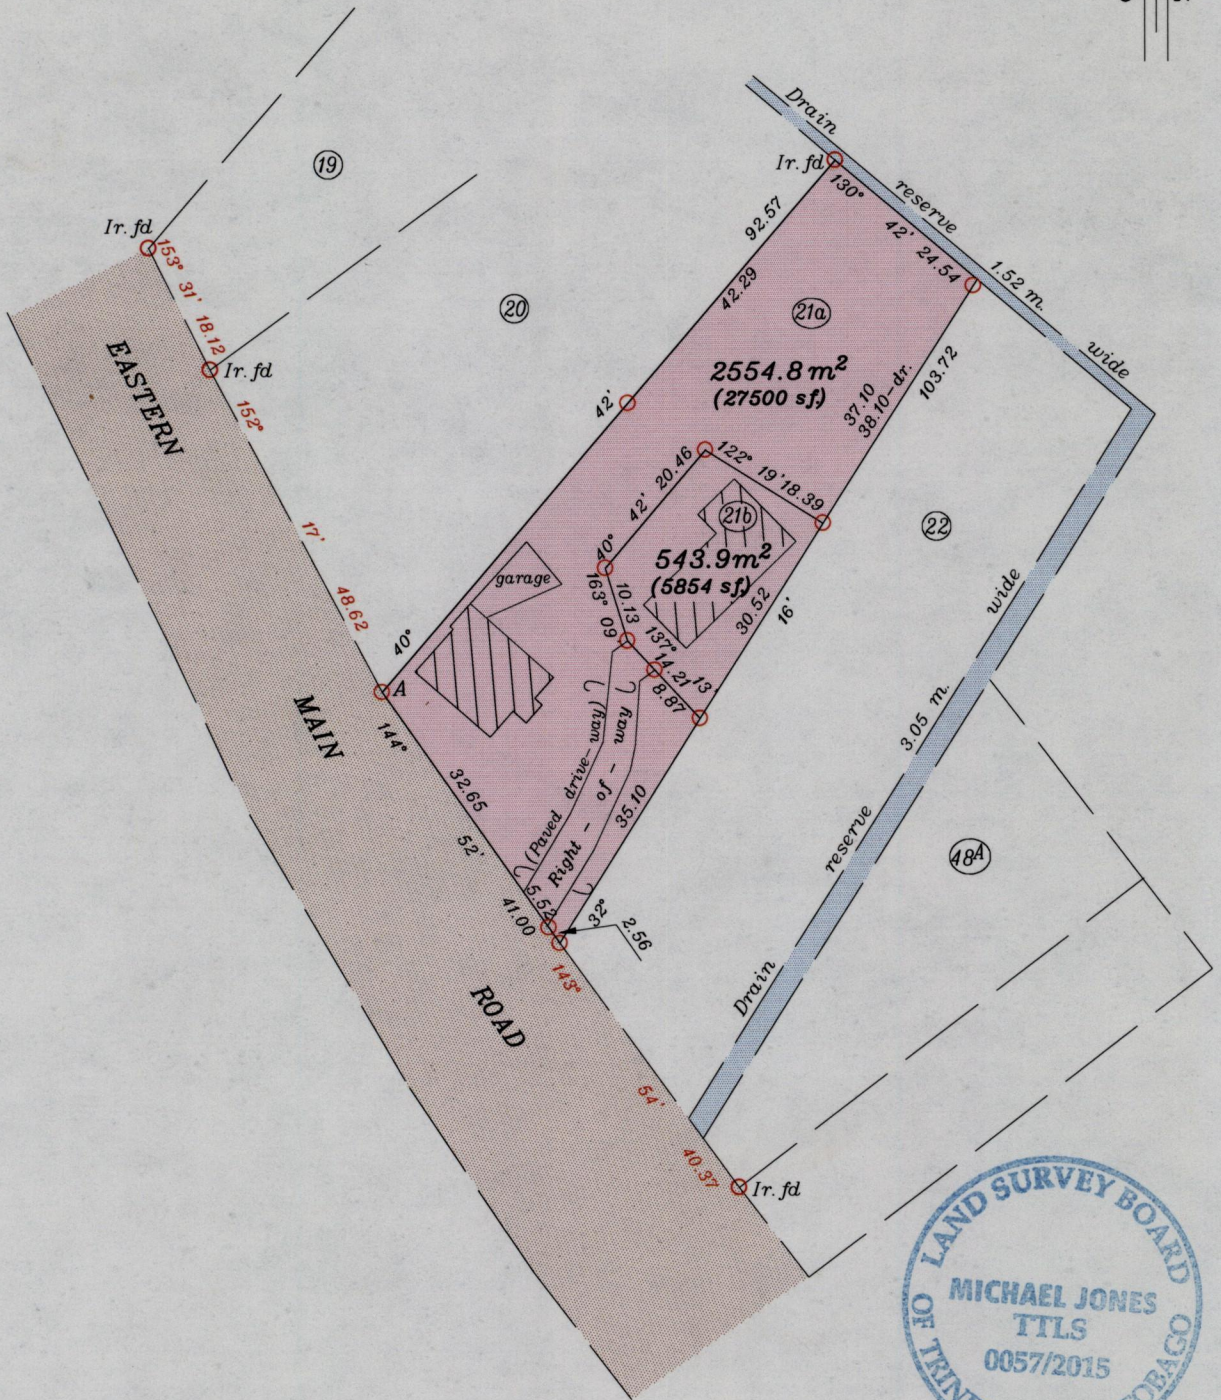

Co-ordinates are U.T.M. 20 Wgs.84
 obtained by hand-held G.P.S.

o Denotes Ir.pt. except otherwise stated.
 Bearings are based on Solar observations.

SCALE 1 : 1000
 Distances are in metres

PLAN of 2 parcels of land coloured pink in the Ward of Manzanilla
 Containing together **Three thousand and ninety eight point seven sq.metres**
 Surveyed by me with due authority in June 2015 for Carl Winston Dattoo
 Certified correct in accordance with Reg. 25(1) of
 The Land Surveyors' Regulations, 1998.

Entered on.....

Michael Jones
 Trinidad & Tobago 23rd June, 2015.
 Land Surveyor

