


U.P.R.N No.....
R.P.O. Vol. 451 Fol. 571....
C.T. Vol. 1178 Fol. 03.....

Process ID# 110827

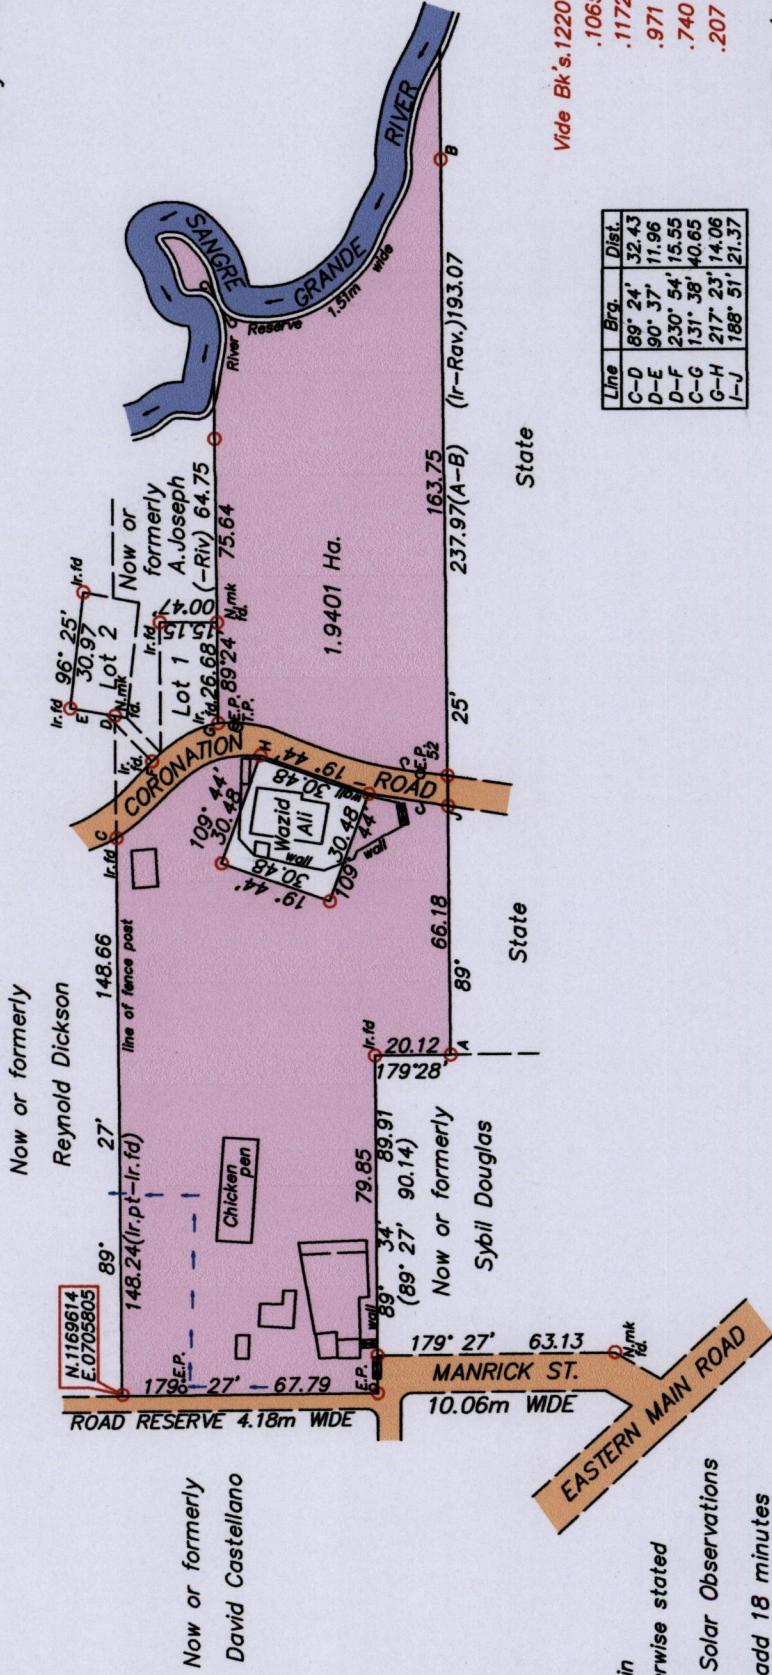

Vide Bk's. 1220 fol. 40
.1065 fol. 126
.1172 fol. 158
.971 fol. 135
.740 fol. 49
.207 fol. 61

Line	Brg.	Dist.
C-D	89° 24'	32.43
D-E	90° 37'	11.96
D-F	230° 54'	15.55
C-G	131° 39'	40.65
G-H	217° 23'	14.06
I-J	188° 51'	21.37

SCALE 1/2000

Distances are in metres

- Denotes gate
- Denotes concrete box drain
- Denotes iron put except where otherwise stated

Bearings are U.T.M. Grid based on Solar Observations

Note : To obtain Cassini bearings add 18 minutes

Plan of a Parcel of land coloured pink in the Ward of Manzanilla
Containing One point nine four zero one hectares
Redefined by me, with due authority, in March 2015 for Wazid Ali
Certified correct in accordance with Regulation 25 (1) of the Land Surveyors' Regulations 1998.

H. G. Sorensen

MINISTRY OF FOOD PRODUCTION
LAND AND MARINE AFFAIRS
JUL - 6 2015
Lands & Surveys Division

LAND SURVEY BOARD
HUGO SOMARSINGH
TTLS
0029/2015
OF TRINIDAD AND TOBAGO

Entered on..... Trinidad and Tobago Land Surveyor(T.T.L.S.)..... June 2015

Note: Co-ordinates obtained by handheld G.P.S
Naparima B.W.I. U.T.M. Zone 20 (+/-5m)

1552

