

Process ID# 110906

1552

Cadastral Sheet C.22.D. 25F/2/d


146

Ward of Manzanilla.

County of St. Andrew.

Vide Plan D.A.64

G N  
Cassini

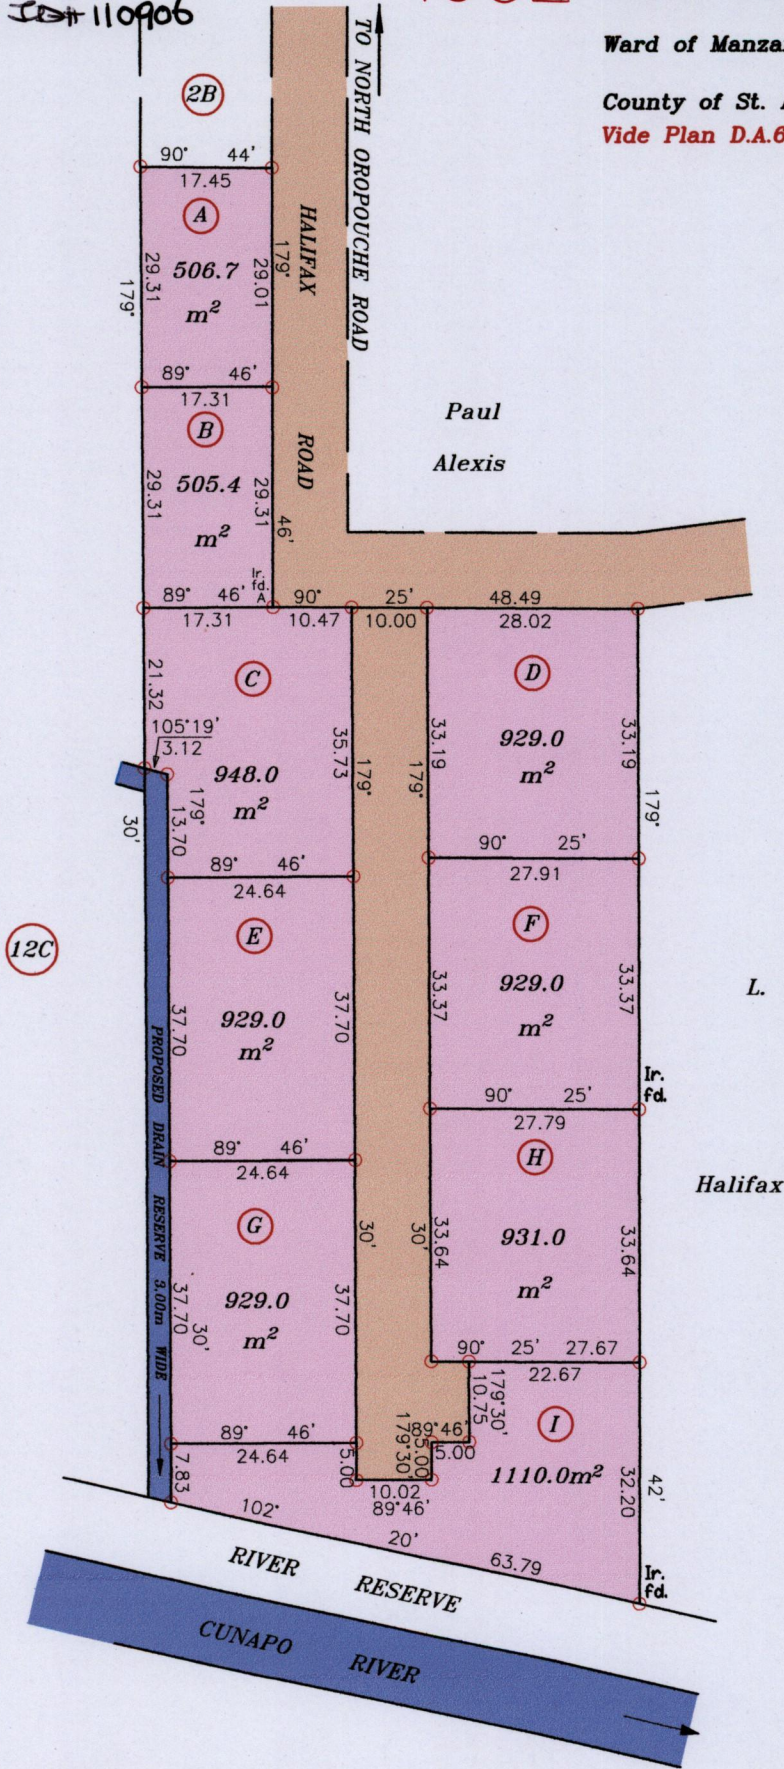

12C

A= N - 1170786  
E - 0706943

Note : Coordinates obtained by hand held G.P.S.

W.G.S.84 UTM Zone 20 (+/-) 5m

Denotes iron put unless otherwise stated

Bearings based on solar observations.

SCALE: 1/ 1000

Note : To obtain compass bearing add minutes Distances are in metres.

PLAN of 9 parcels of land coloured pink in the Ward of Manzanilla.

Containing together zero point seven seven one seven hectares.

Surveyed by me, with due authority, in November, 2014 for John Gransam

Certified correct in accordance with regulation 25 (1) of the

Land Surveyors' Regulations 1998,

*[Signature]*

Entered

Trinidad & Tobago Land Surveyor .....2015

