


1552

983

U.P.R.N.

Cadastral Sheet 26D, E.2.L  
3/c  
Ward of Manzanilla  
County of St Andrew

Process ~~IDA~~ 109248

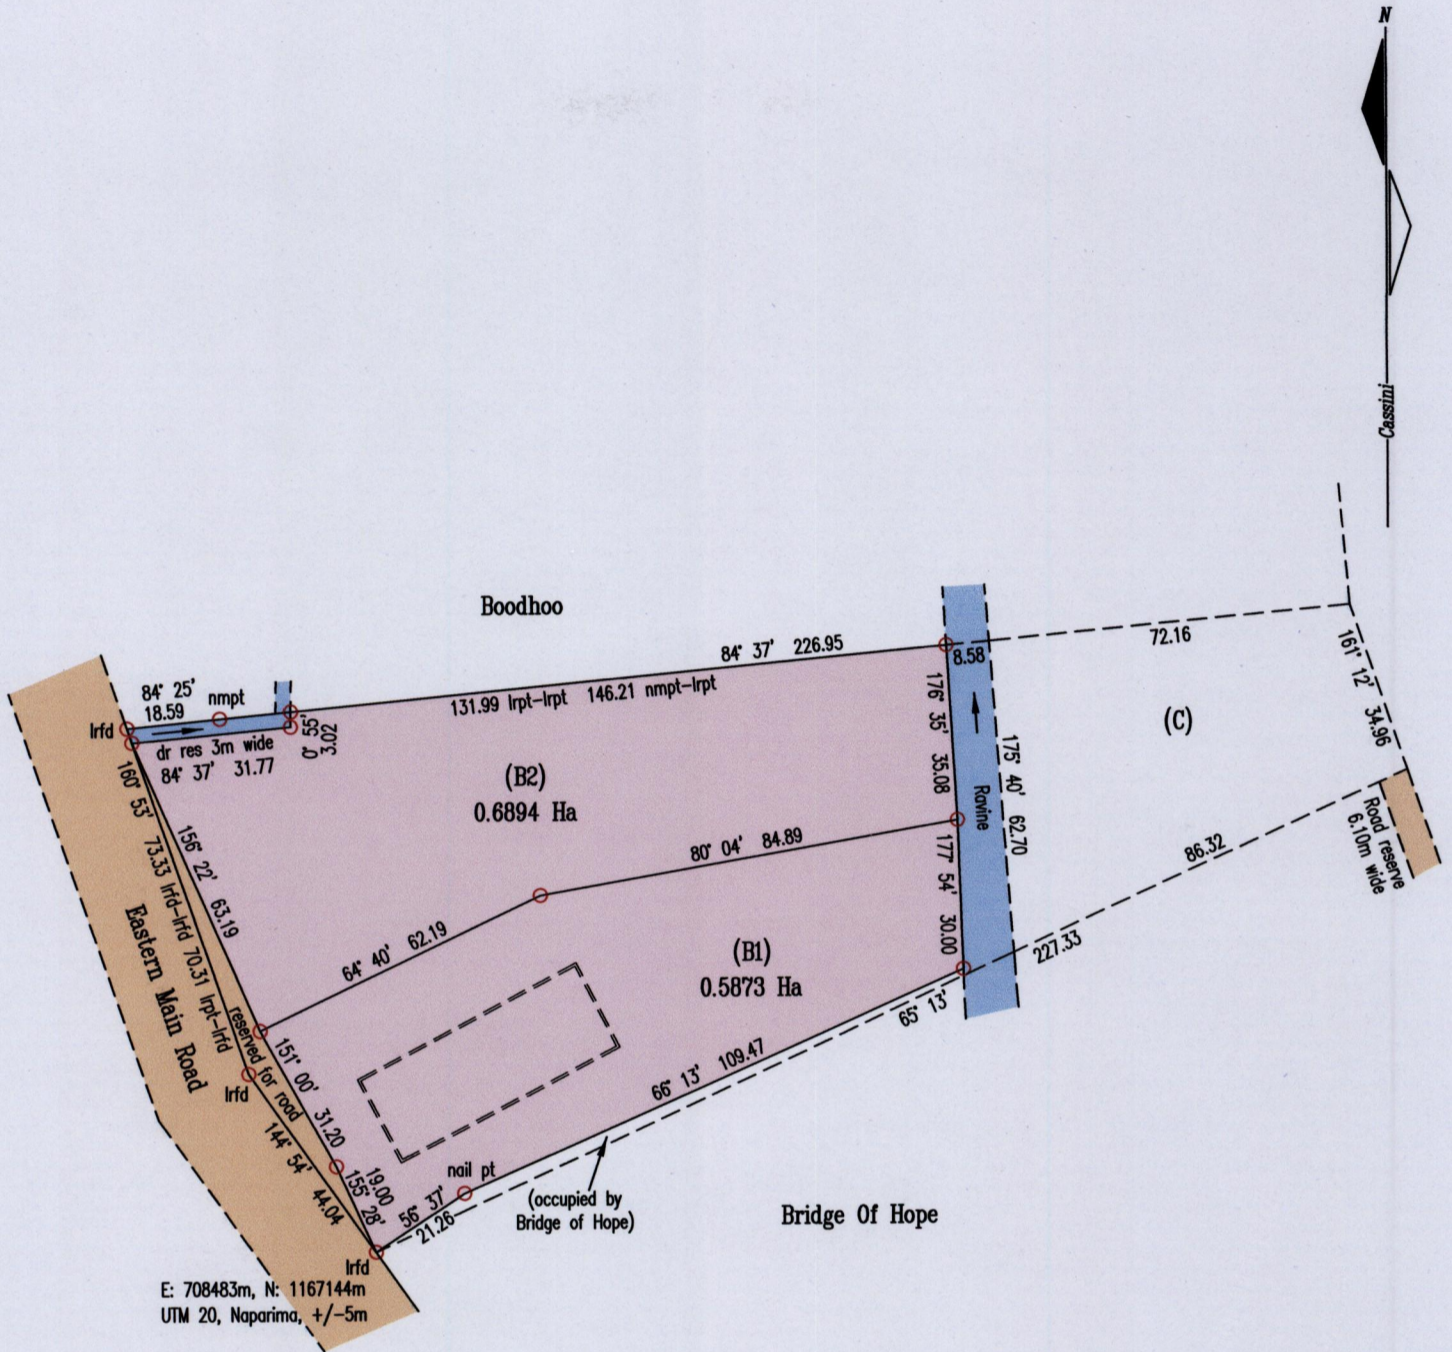

Scale 1 : 1500

Distances are in metres

○ Denotes Iron Put unless otherwise stated  
Bearings are Cassini Grid based on Solar Obs.

Plan of two (2) Parcels of land coloured pink in the Ward of St Andrew  
Containing together one point two seven six seven hectares

Surveyed by me, with due authority, in April 2015 at the request of S. Ramjattan

Certified correct in accordance with Regulation 25(1) of the Land Surveyors' Regulations of 1998



Entered on .....

Trinidad & Tobago Land Surveyor ..... 24<sup>th</sup> April ..... 2015

