

Ref. Reg. Deed No. 5445/84

Process ID# 109000



Ward of Montserrat

County of Caroni

Cadastral Sheet D 13 E, 44 A
1/a

Freeport

CROWN

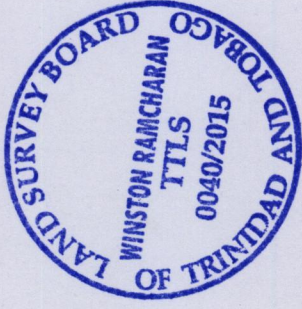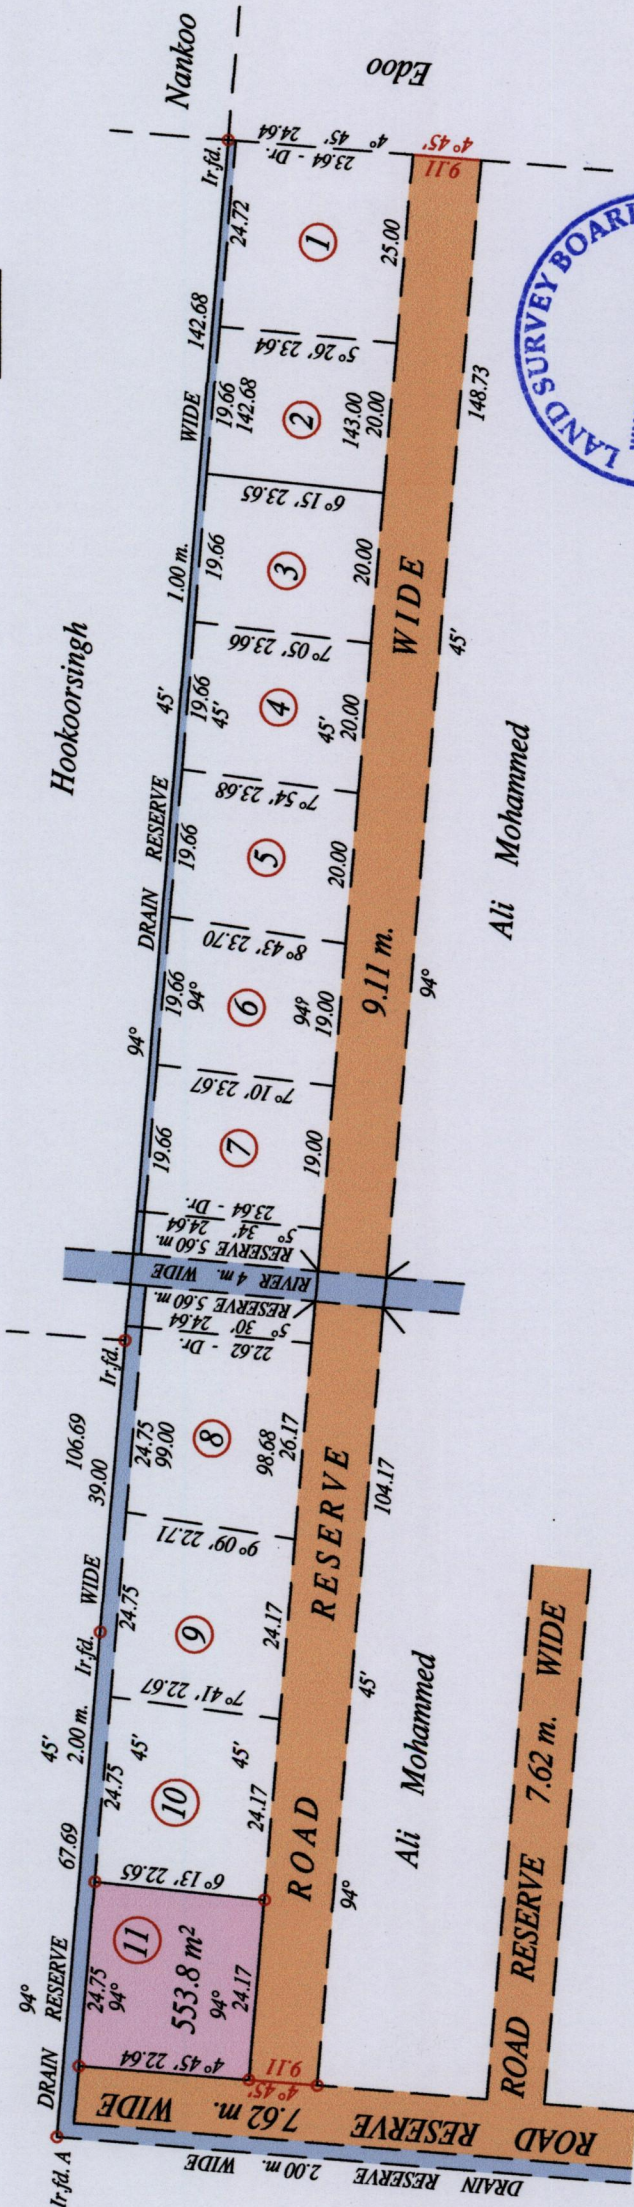

Vide Bk. 250 fol. 248

At station (A)
 E: 675458 N: 1154983
 Coordinate was obtained
 from Hand Held GPS.
 Naparima Datum (+/-5m)
 UTM Zone 20. WGS 84

SCALE : 1:1000

o Denotes Iron put except stated otherwise.

Note: Bearings are Cassini grid based on solar observations Distances are in metres

PLAN of a Parcel of land coloured pink in the Ward of Montserrat

Containing five hundred and fifty three point eight square metres

Surveyed by me, with due authority, in September 2012 at the request of Samad Mohammed

Certified correct in accordance with Regulation 25 (1) of the Land Surveyors' Regulations 1998.



Winston Ramcharan

Entered on 09/04/2015 at the Office of the Surveyors' Division

1555

129

