
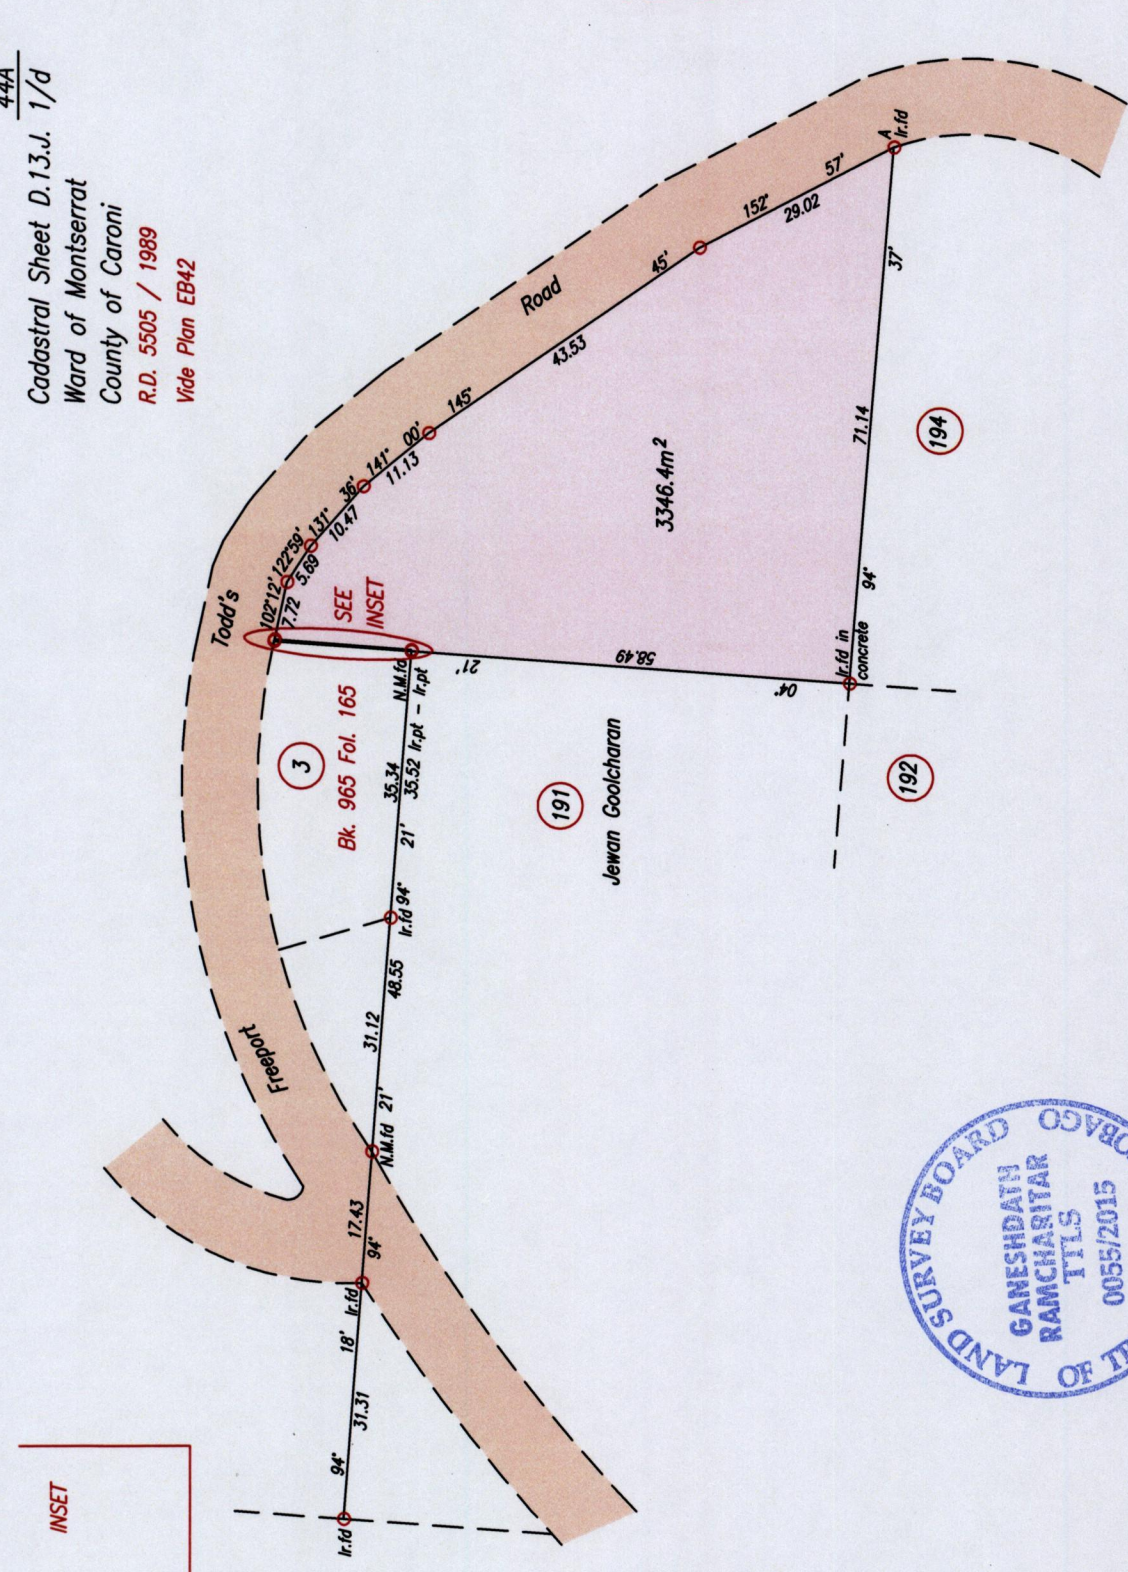


U.R.P.N. . . . .

Process # 109007

44A  
Cadastral Sheet D.13.J. 1/d  
Ward of Montserrat  
County of Caroni  
R.D. 5505 / 1989  
Wide Plan EB42

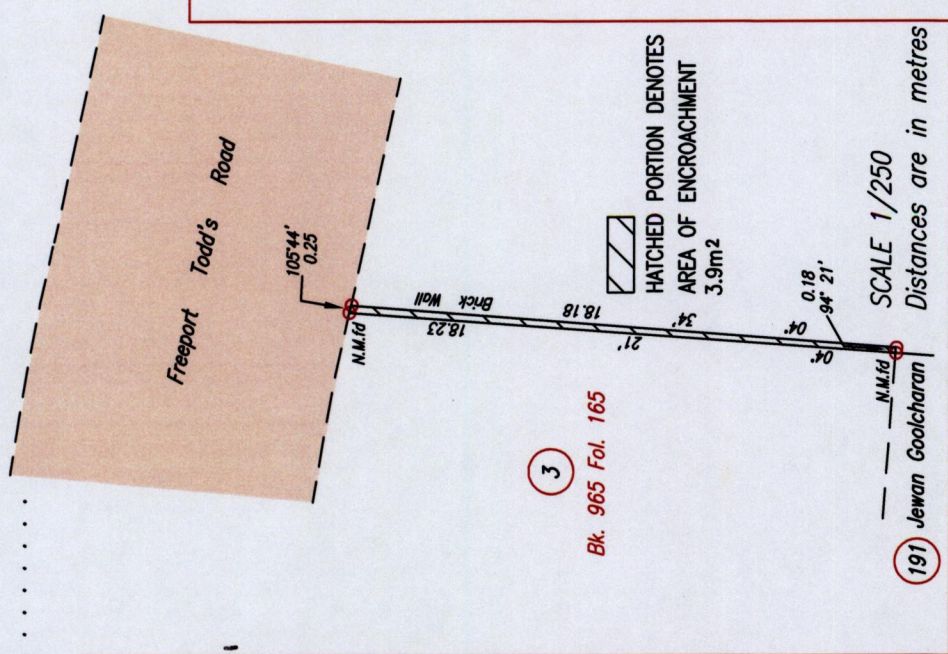

U.T.M. 1555



MINISTRY OF FOOD PRODUCTION  
LAND AND MARINE AFFAIRS  
APR 13 2015  
# 130  
Lands & Surveys Division

Note: To obtain Cassini bearing + 18 minutes  
 ○ Denotes Iron put except otherwise stated  
 Bearings are U.T.M. Grid based on Solar Observations  
 Plan of a Parcel of land coloured pink in the Ward of Montserrat  
 Containing three thousand three hundred and forty six point four square metres  
 Surveyed by me, with due authority, on 7th April 2015 for Ranjan Jaggernathsingh  
 Certified Correct in accordance with Regulation 25 (1) of the Land Surveyors' Regulations 1998

*Ganeshdatt Ramcharitar*  
 10/14  
 . . . . .  
 Trinidad & Tobago Land Surveyor

SCALE 1/1000  
 Distances are in metres  
 Point A  
 Co-ordinates obtained by Hand Held G.P.S. (Nap. Datum Zone 20)  
 Accuracy ± 3m  
 E 677174m  
 N 1154039m

135