


U.P.R.N. ....  
 Reg. Deed No. 12948/1988  
 Process ID# 109039

Ward of Couva  
 County of Caroni  
 Cadastral Sheet D.12.K 43.C.  
 1/b

1555

144

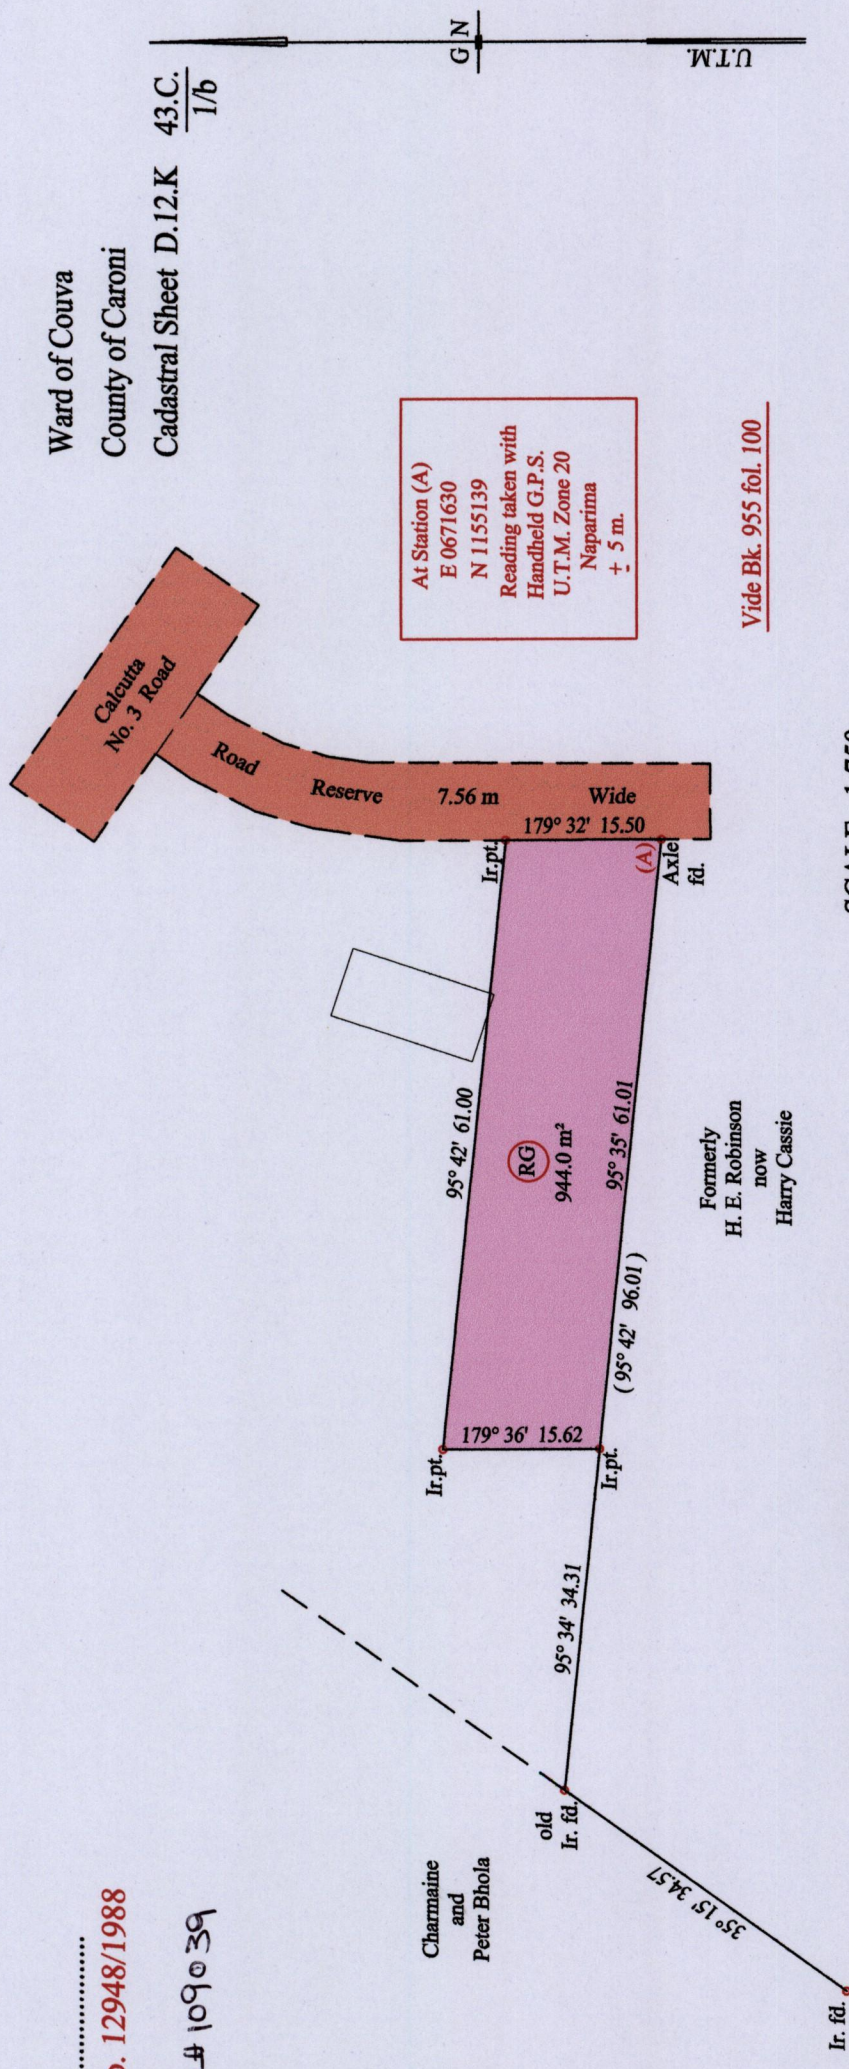

At Station (A)  
 E 0671630  
 N 1155139  
 Reading taken with  
 Handheld G.P.S.  
 U.T.M. Zone 20  
 Naparima  
 ± 5 m.

Vide Bk. 955 fol. 100

SCALE : 1:750

o Denotes Iron found except stated otherwise.

Note: Bearings are U.T.M. grid based on solar observations Distances are in metres

PLAN of a Parcel of land coloured pink in the Ward of Couva  
 Containing nine hundred and forty four point zero square metres  
 Surveyed by me, with due authority, in April 2014 for Lennox Guevara  
 Certified Correct in accordance with Regulation 25(1) of the Land Surveyors Regulations 1998

Checked by .....

Entered on ..... Trinidad & Tobago Land Surveyor. ....2015

