

1555

1483

U.P.R.N. No.

Amalgamation Plan

Cadastral Sheet D.12.G., 33F

4/c

Ref. Reg. Deed Nos.-Plot#36 15424/1998


-Plot#37 DE 200050107934

-Plot#38 DE 200101135083

Ward of Couva

County of Caroni

Process Jd# 109063

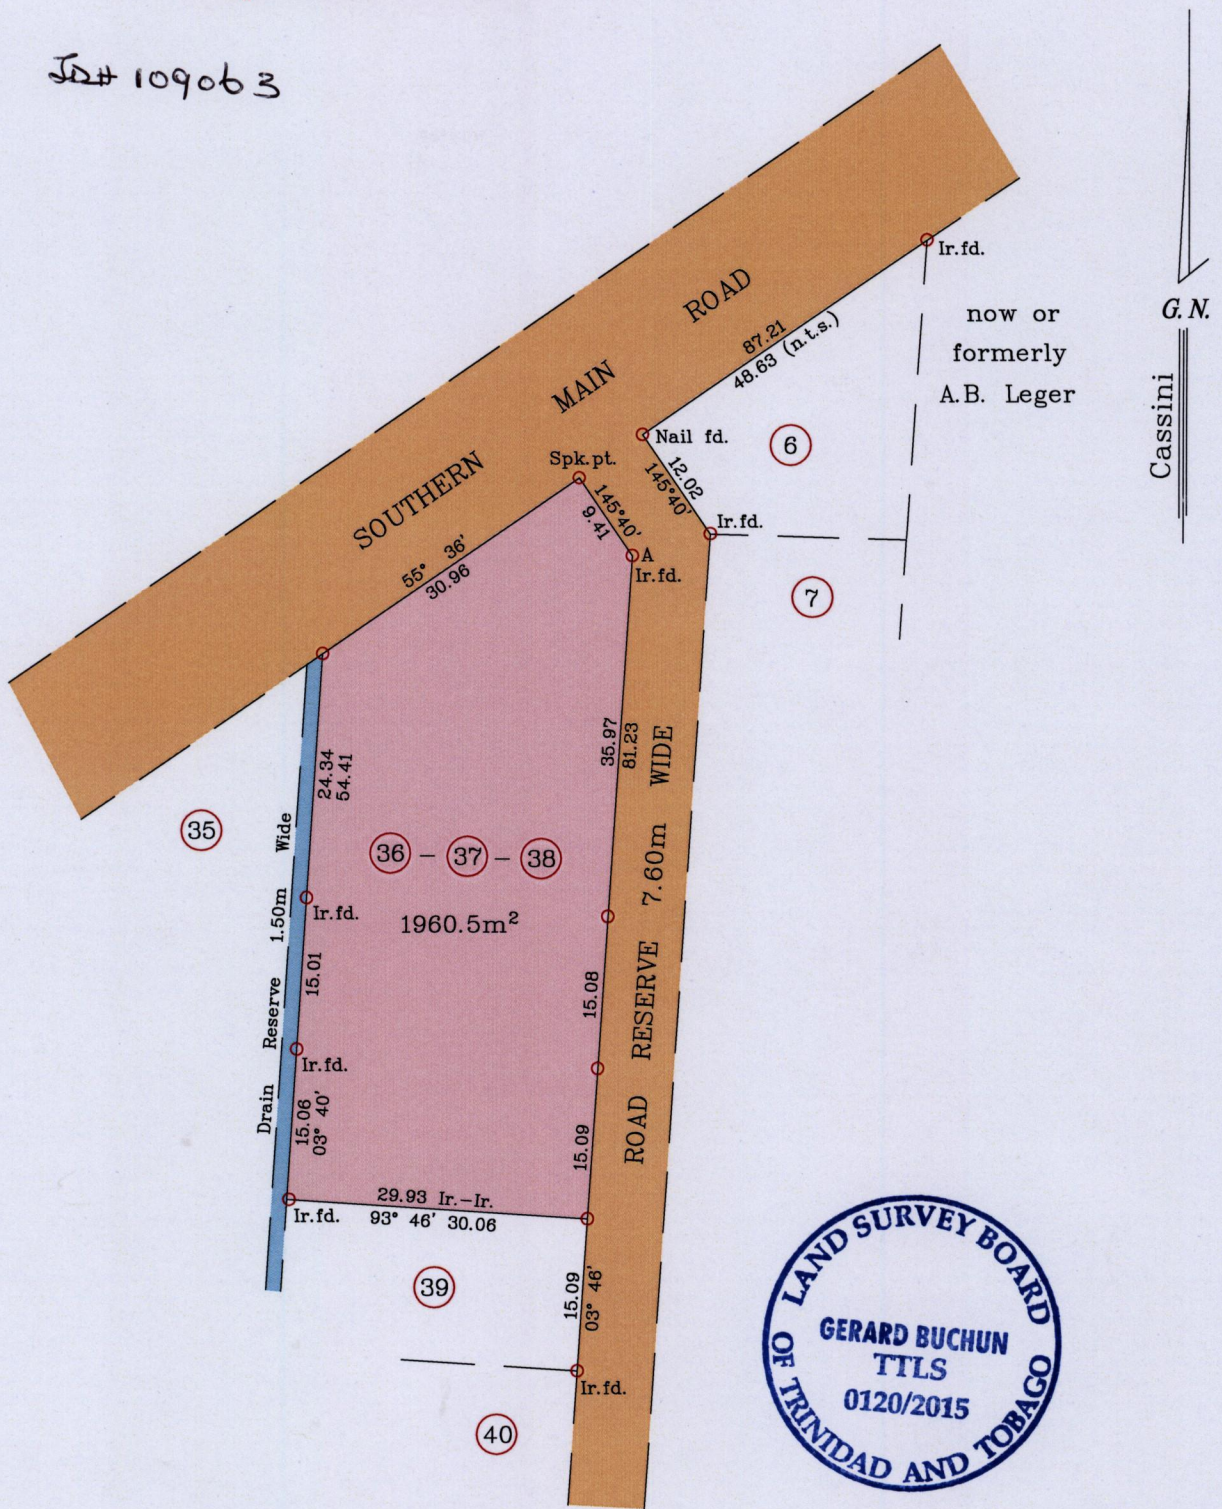

Ir.f.d (A)- 671924mE  
1156512mN

UTM.zone20,WGS84(+/-5.0m)

(Hand held G.P.S. Coordinates)

Vide: Bk.897 Fol.10

SCALE 1/750.

Distances are in metres

○ Denotes Iron put except where otherwise stated.

Bearings are Cassini Grid based on Solar Observations

Plan of a parcel of land coloured pink in the Ward of Couva

Containing one thousand nine hundred and sixty point five square metres

Surveyed by me,with due authority in July 2011 for George Ojar

Certified Correct in accordance with Regulation 25(1) of the Land Surveyors

Regulation 1998

Entered on.....

Gerard Buchun

Trinidad and Tobago Land Surveyor(TTLS)..... 27/04/ 2015

MINISTRY OF FOOD PRODUCTION  
LAND AND MARINE AFFAIRS  
APR 29 2015  
#374  
Lands & Surveys Division