

1555


Cadastral Sheet 44A D.13.K. 2/b

154

Process ID# 109573

Ward of Montserrat

County of Caroni

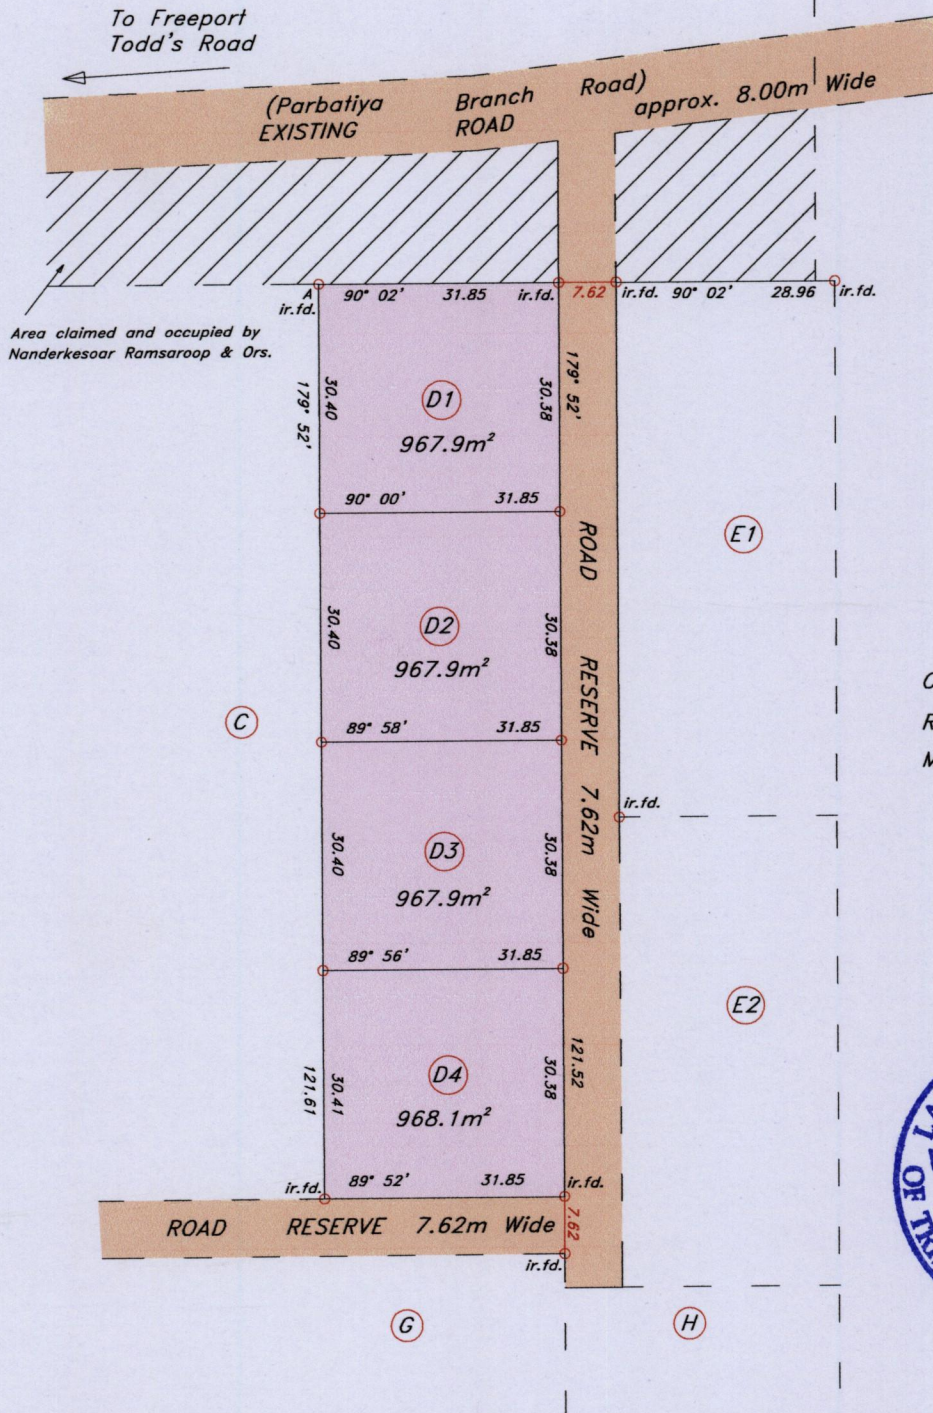

Crown Then Ramsoomer Maradge



Station A : (0679498m E, 1155051m N)
 U.T.M (WGS 84) Coordinate
 zone. 20 (Accuracy ± 3.0m)

References
 Bk. 260 Fol. 39
 R.D. No. DE 201401120728


○ Denotes Iron Put unless otherwise stated.
 Bearings are Cassini Grid, based on Solar Observations.

SCALE 1 : 1000
 Distances are in metres.

PLAN of Four Parcel of land coloured pink in the Ward of Montserrat
 Containing together Zero Point Three Eight Seven Two Hectares.
 Surveyed by me, with due authority in April 2015 for Krishna Harry
 Certified correct in accordance with Regulation 25 (1) of the Land Surveyors Regulations 1998

Checked by
 Entered on

Vishal Jaggassar
 Trinidad and Tobago Land Surveyor 04th May 2015.

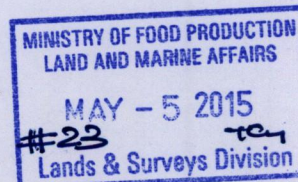

40P