

1555


156

Process ID# 109576

Ward of Couva

County of Caroni

Cadastral Sheet D.12.K. 43C
1/d

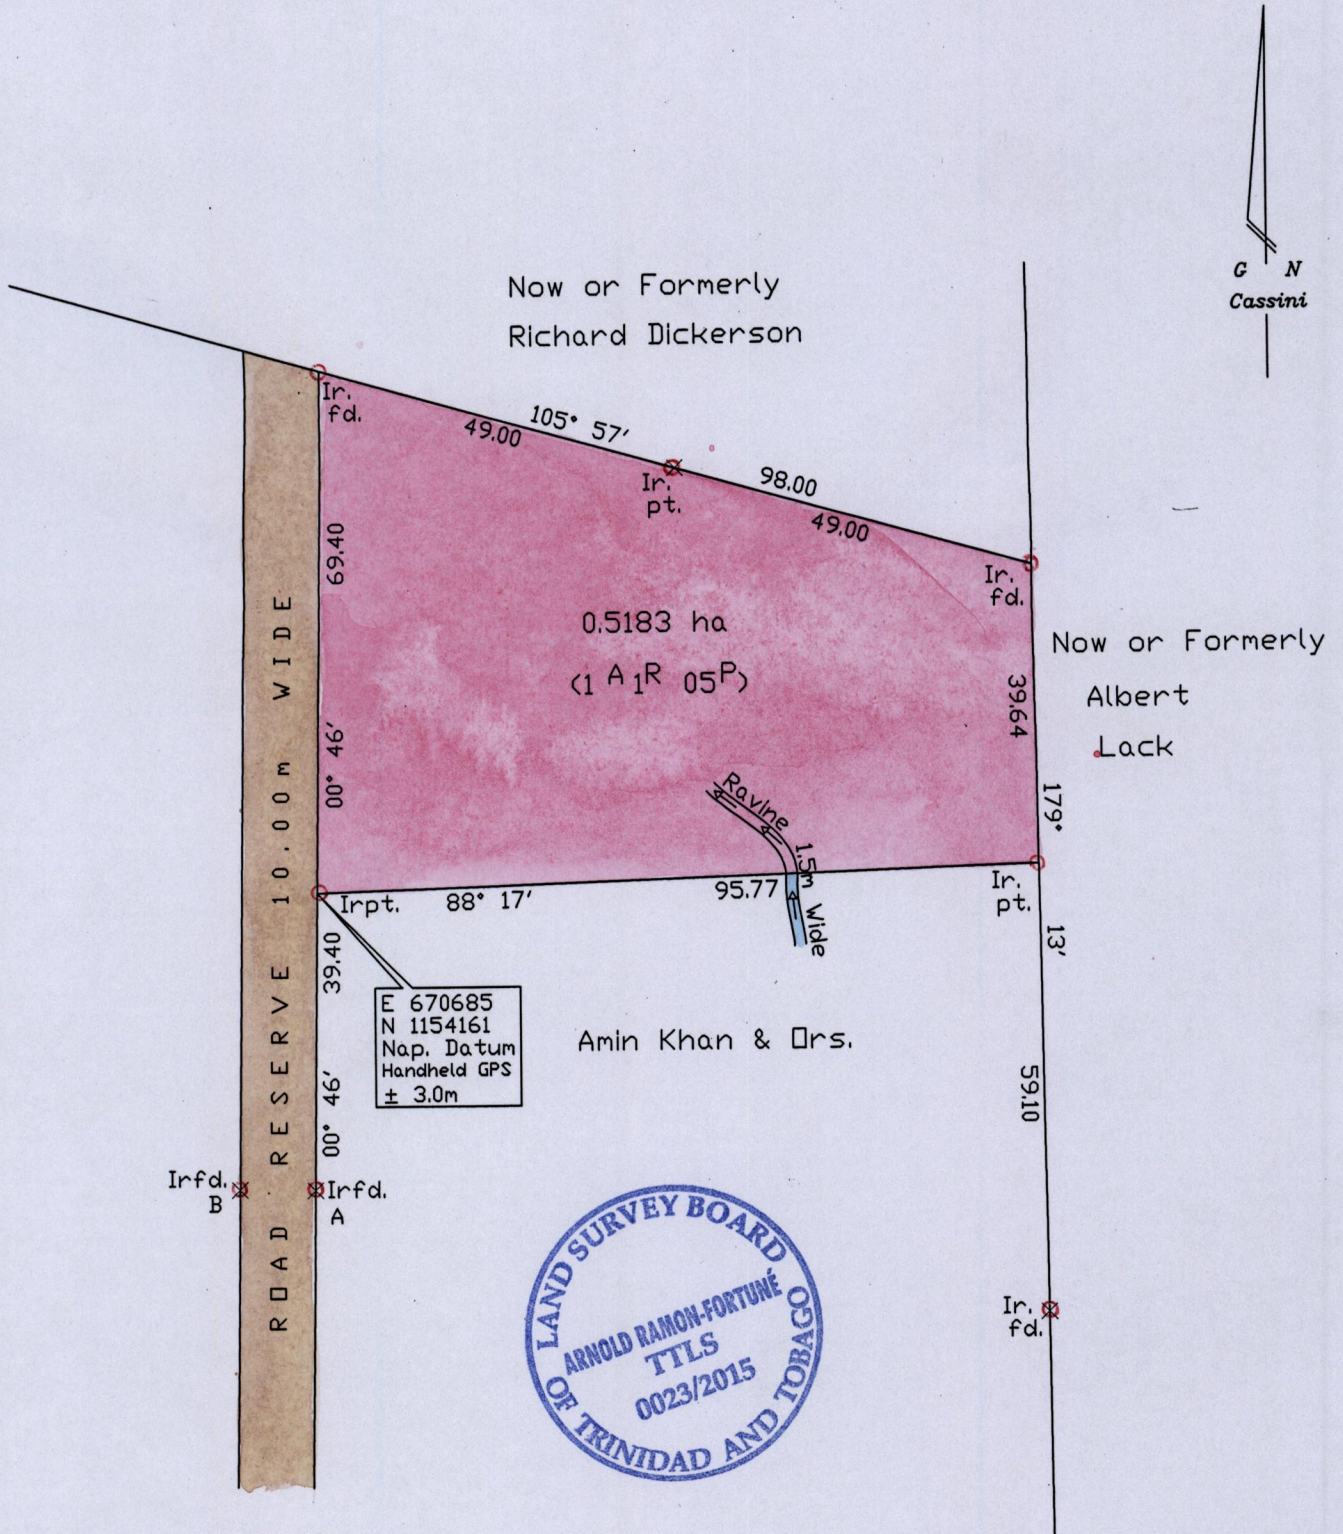

A-B = 270° 46' 10.00

SCALE 1/1000

Note: To obtain U.T.M. Grid subtract 18 minutes

Distances are in metres

Note: Bearings based on Solar Observations

PLAN of a Parcel of land coloured pink in the Ward of Couva

Containing zero point five one eight three hectares

Surveyed by me with due authority in May 2015 for Ray Azim Hosein

Certified correct in accordance with Regulation 25(1) of the Land Surveyors Regulations 1998

Checked by.....

Arnold Ramon-Fortune

Entered.....

Trinidad & Tobago Land Surveyor.....

6th May 2015

MINISTRY OF FOOD PRODUCTION
LAND AND MARINE AFFAIRS
MAY 06 2015
Lands & Surveys Division