

1555

165


U.P.R.N.

Cadastral Sheet $\frac{43C}{2/a}$, D.12.G&K

Process $\# 109630$

Ward of Couva

County of Caroni

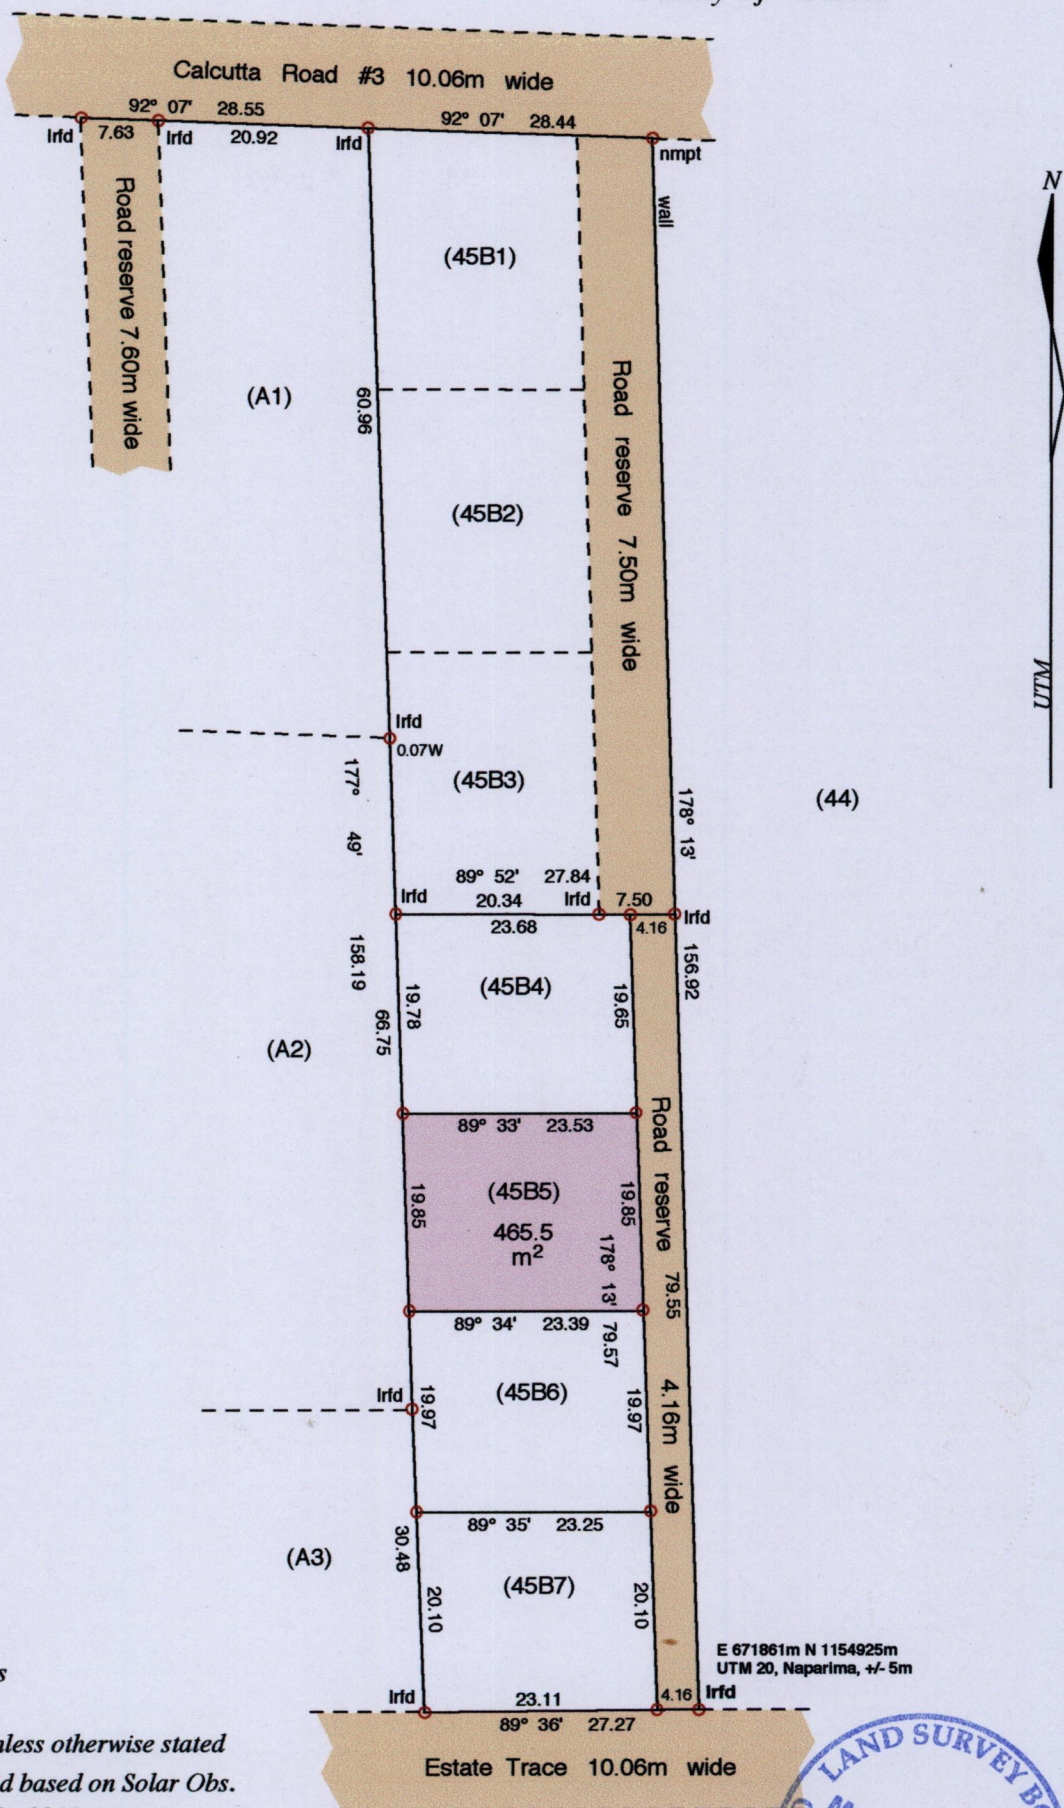

Vide:
Bk 977 fol 192

SCALE 1 : 750

Distances are in metres

o Denotes Iron Put unless otherwise stated
Bearings are UTM Grid based on Solar Obs.
To obtain Cassini Grid add 18 minutes

PLAN of a Parcel of land coloured pink in the Ward of Couva

Containing four hundred & sixty-five point five square metres

Surveyed by me, with due authority, in October 2009 at the request of Radica Baliram

Certified correct in accordance with Regulation 25(1) of the Land Surveyors' Regulations 1998

Entered on..... Trinidad & Tobago Land Surveyor 2015

