

1555



170


U.P.R.N.

Process ID# 109676

Ward of Montserrat
County of Caroni
Cadastral Sheet D.14.F 44B
2/a

G. N.
U.T.M.

now or formerly
Sookoo Dosien

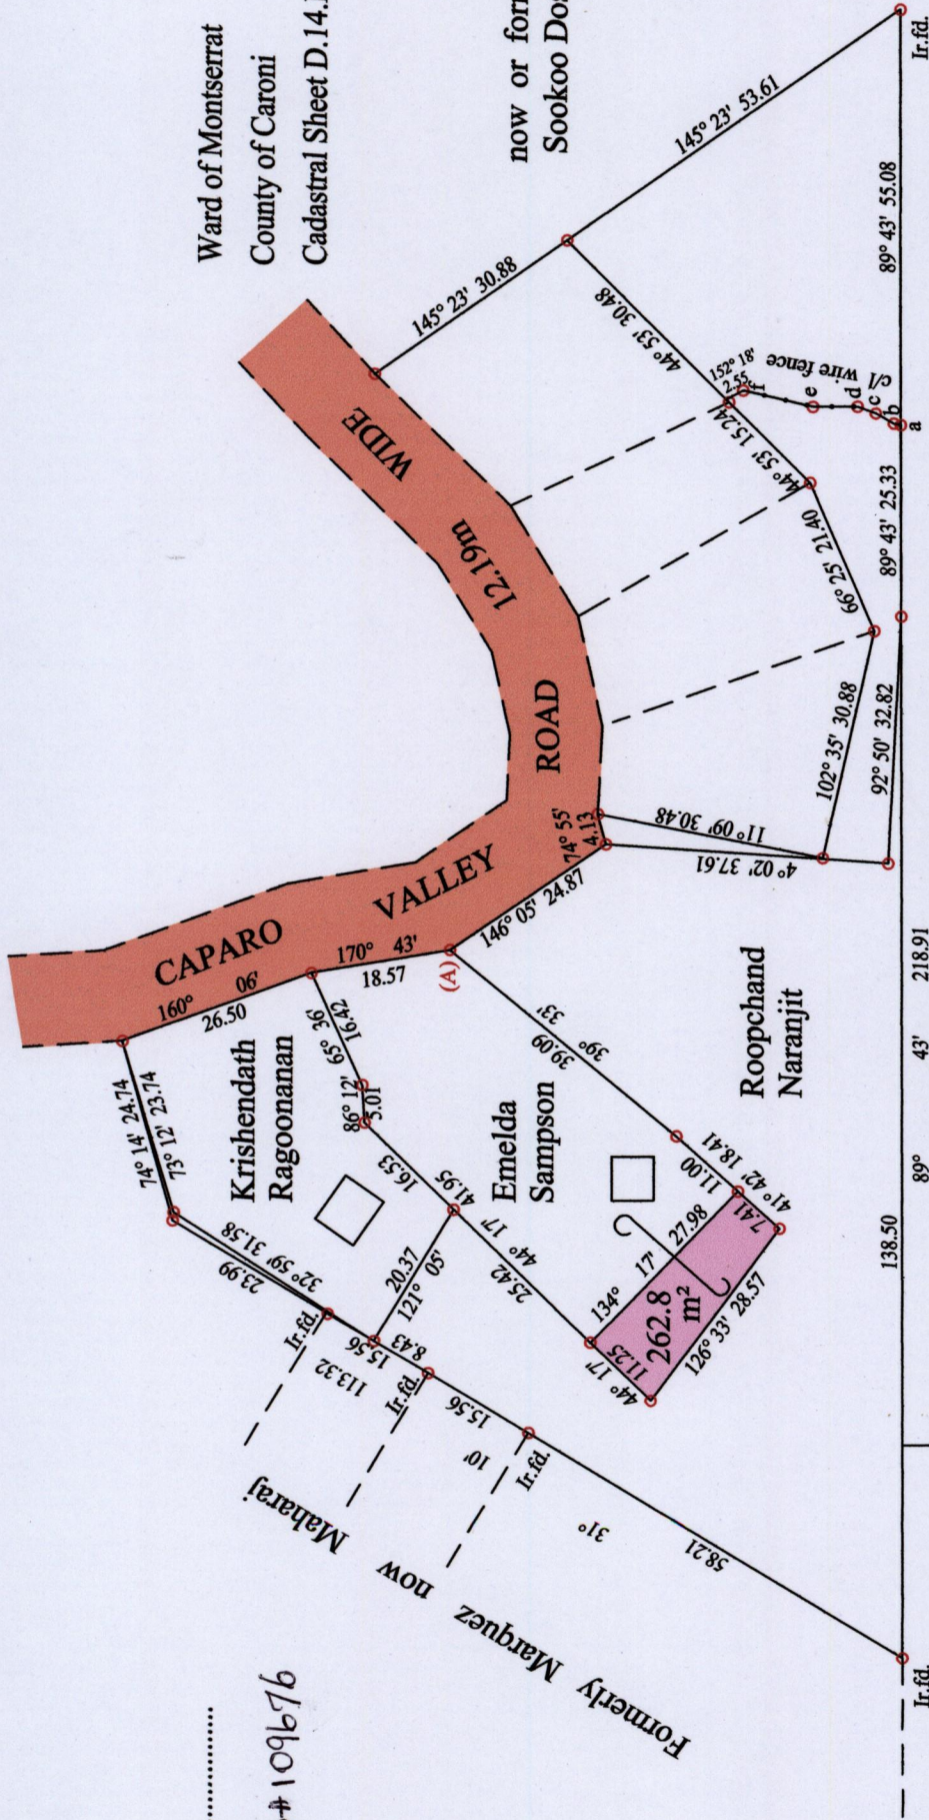

now or formerly
Virginia Marquez

Formerly Philip Langton now Krishna Lalla

Denotes Iron put except stated otherwise.

Note: Bearings are U.T.M. grid based on solar observations Distances are in metres

SCALE : 1:1000

PLAN of a parcel of land coloured pink in the Ward of Montserrat

Containing two hundred and sixty two point eight square metres

Surveyed by me, with due authority, in April 2015 for Emelda Sampson

Certified Correct in accordance with Regulation 25(1) of the Land Surveyors Regulations 1998

Checked by

Entered on

Trinidad & Tobago Land Surveyor

At Station (A)
E 0683851
N 1155640
Reading taken with
Handheld G.P.S.
U.T.M. Zone 20
WGS84
+ 5 m.

a - b	12°	21'	0.95
b - c	29°	54'	2.75
c - d	20°	41'	2.85
d - e	00°	08'	5.93
e - f	13°	14'	9.52

2015
MAY 14 2015
#157
Lands & Surveys Division