


Ward of Montserrat  
County of Caroni  
Cadastral Sheet D.14.F 44B  
2/a

now or formerly  
Sookoo Dosien

encroachment area  
578.4 m<sup>2</sup>

a	-	b	12°	21'	0.95
b	-	c	29°	54'	2.75
c	-	d	20°	41'	2.85
d	-	e	00°	08'	5.93
e	-	f	13°	14'	9.52

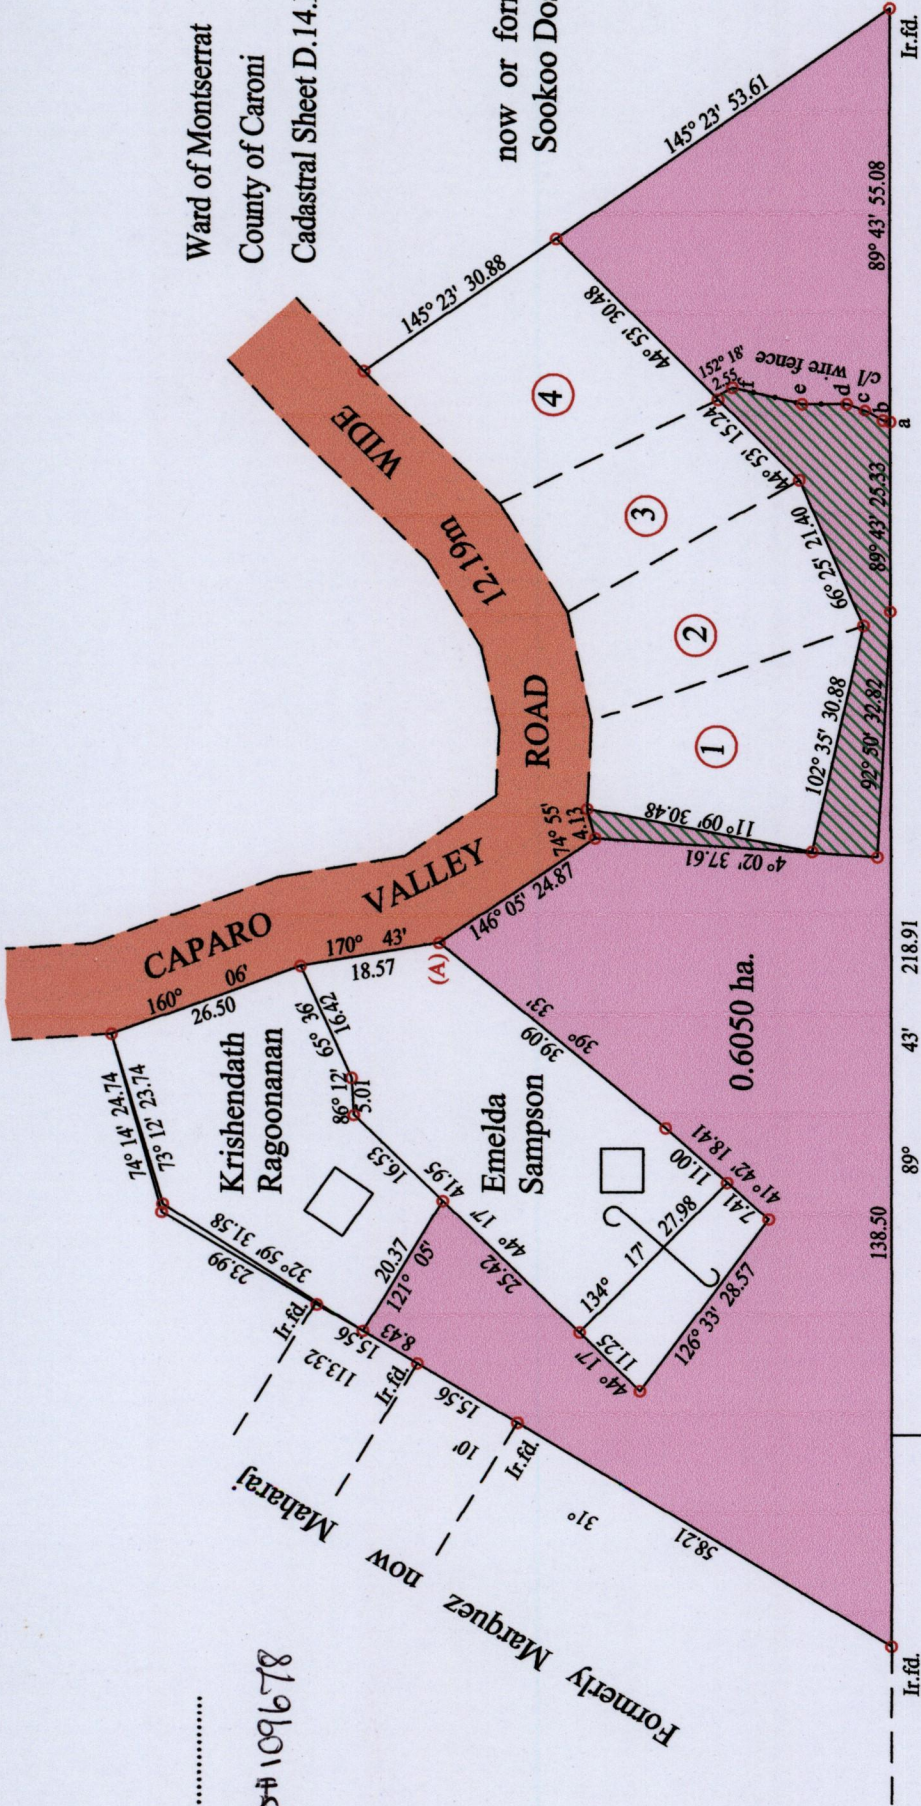

SCALE : 1:1000

Distances are in metres

Denotes Iron put except stated otherwise.

Note: Bearings are U.T.M. grid based on solar observations

PLAN of a parcel of land coloured pink in the Ward of Montserrat

Containing zero point six zero five zero hectares

Surveyed by me, with due authority, in April 2015 for Roopchand Naranjitt

Certified Correct in accordance with Regulation 25(1) of the Land Surveyors Regulations 1998

Checked by .....

Entered on ..... Trinidad & Tobago Land Surveyor .....

U.P.R.N. ....

Process SA# 109678

now or formerly  
Virginia Marquez

At Station (A)  
E 0683851  
N 1155640  
Reading taken with  
Handheld G.P.S.  
U.T.M. Zone 20  
WGS84  
+ 5 m.

