
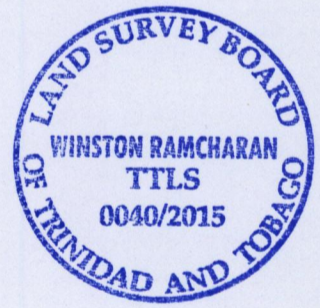


Process ID: H109686

Vide Plan A N 85

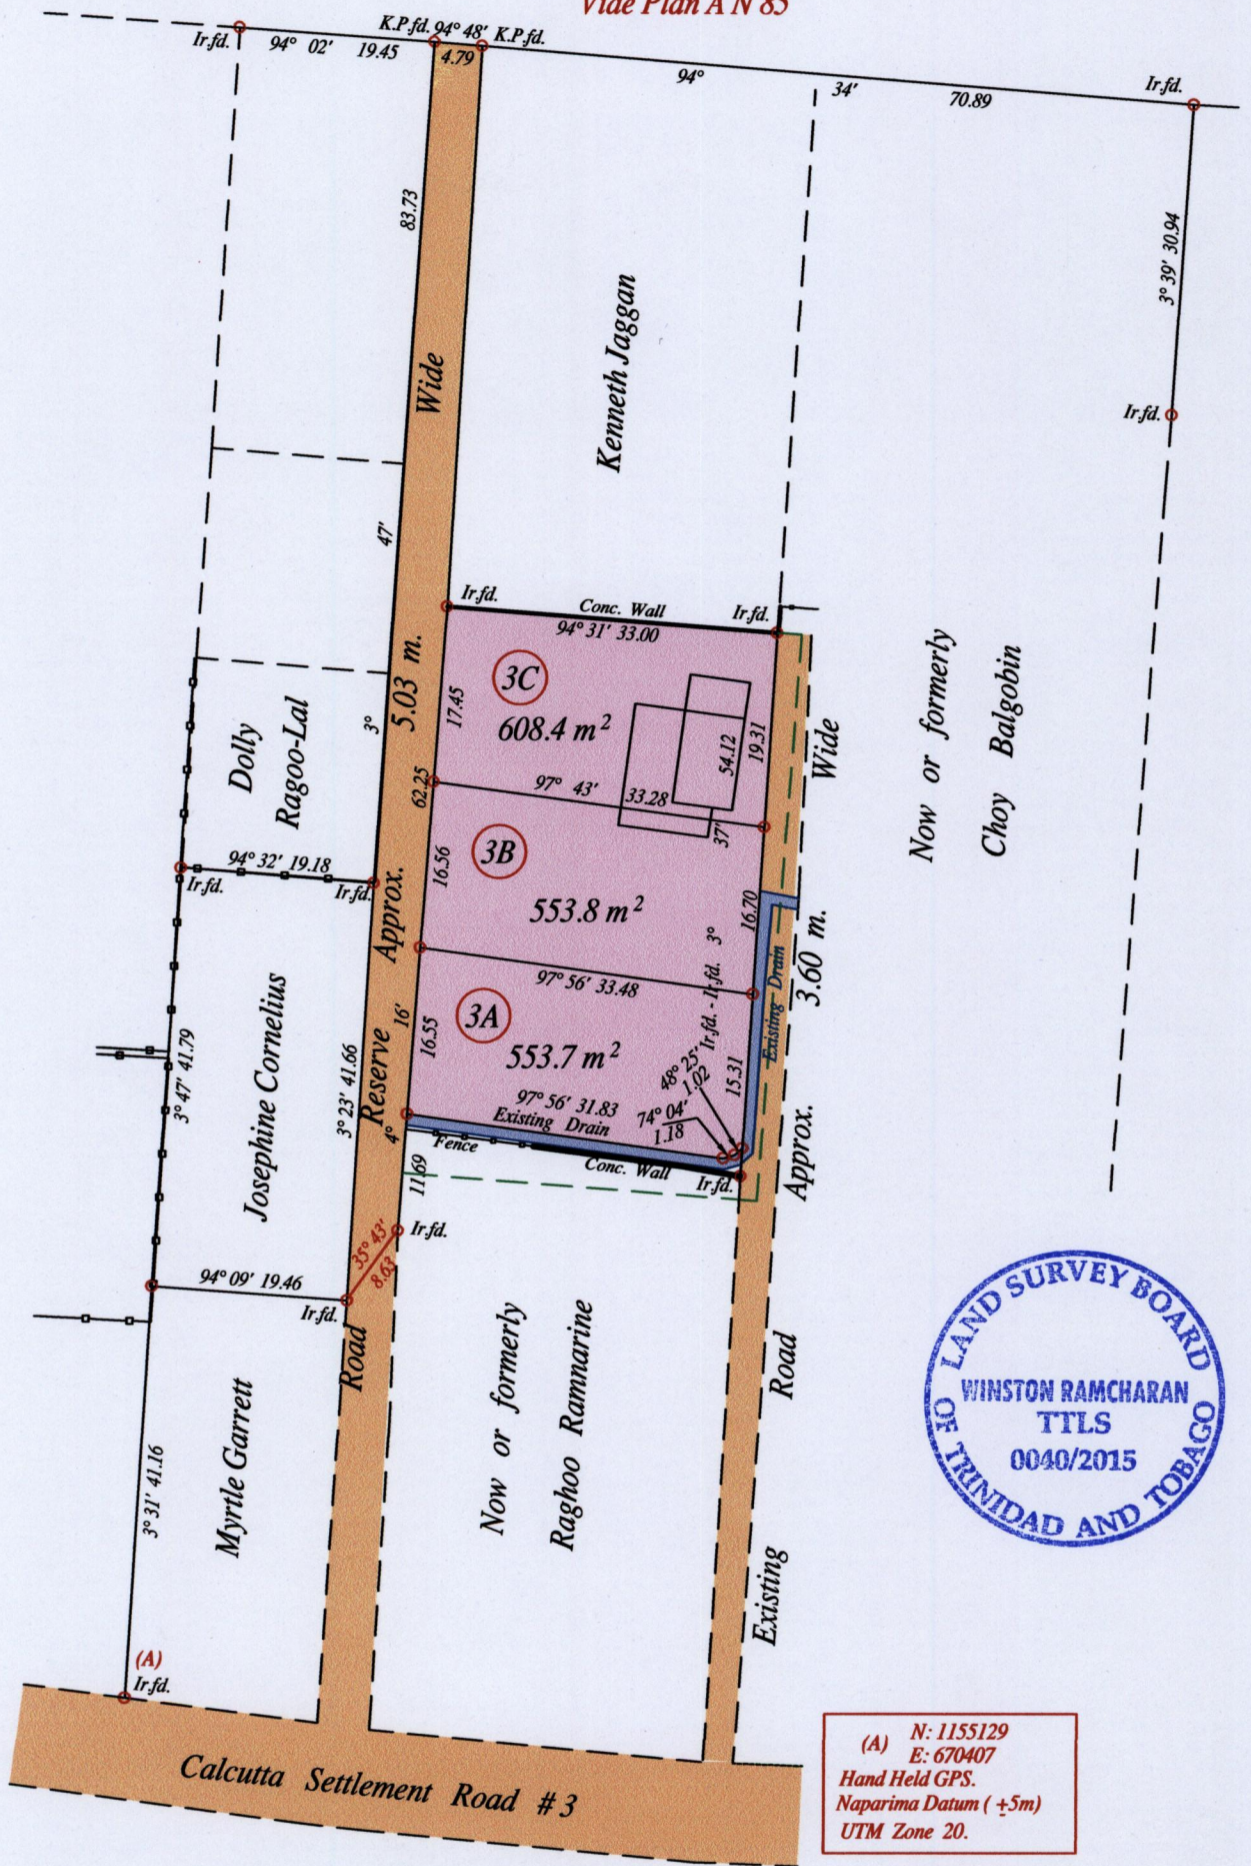

(A) N: 1155129
 E: 670407
 Hand Held GPS.
 Naparima Datum (+5m)
 UTM Zone 20.

--- Denotes original Boundary Line

o Denotes Iron put except stated otherwise.

Note: Bearings are U.T.M. grid based on solar observations
 PLAN of 3 Parcels of land coloured pink in the Ward of Couva
 Containing together one thousand seven hundred and fifteen point nine square metres
 Surveyed by me, with due authority, in April 2015 at the request of Josephine Cornelius
 Certified correct in accordance with Regulation 25 (1) of the Land Surveyors Regulations 1998.

SCALE : 1:750

Distances are in metres

Entered

Winston Ramcharan

Ministry of Food Production
 LAND AND MARINE AFFAIRS
MAY 19 2015
 #218
 Lands & Surveys Division

Trinidad & Tobago Land Surveyor 15th May 2015

400 + 300