

1555


174

Process ID# 109691

Ward of Montserrat

County of Caroni

Cadastral Sheet D 13 K, 44 A / 2/a

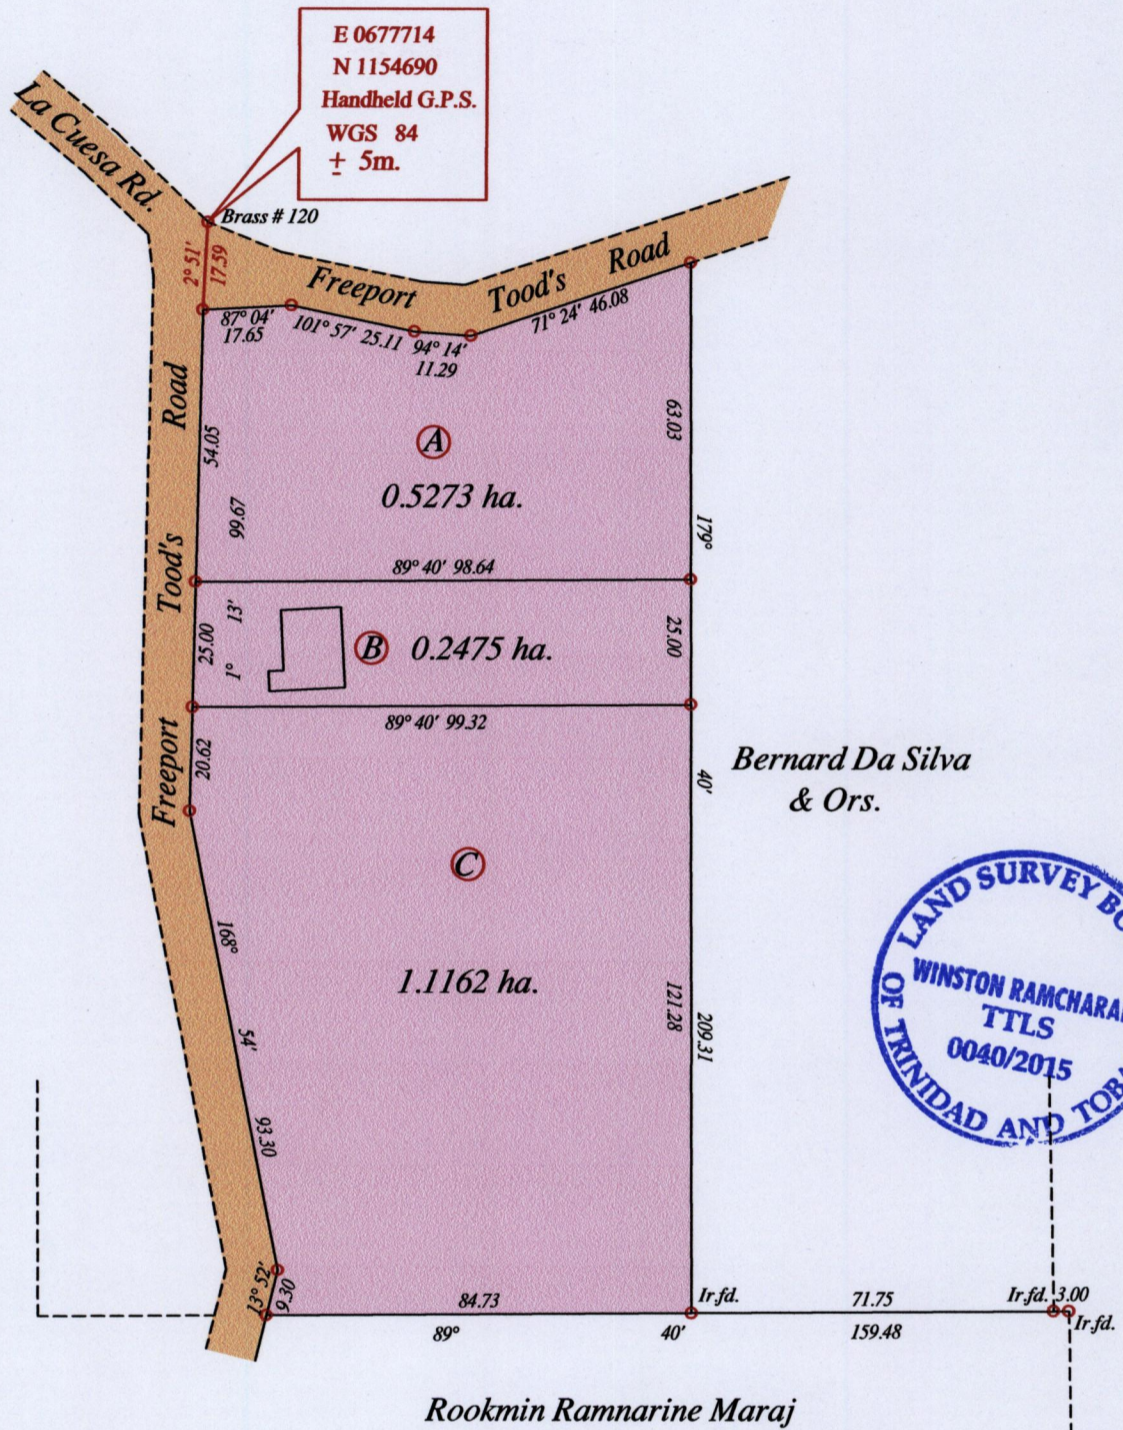

Vide Bk. 1179 fol. 201  
 Vide RPO Vol. 44 Fol. 177  
 Vide Bk. 1123 fol. 92, 93, 220

o Denotes Iron put except stated otherwise.  
 Note: Bearings are U.T.M. grid based on solar observations Distances are in metres  
 PLAN of 3 Parcels of land coloured pink in the Ward of Montserrat  
 Containing together one point eight nine one zero hectares  
 Surveyed by me, with due authority, in December 2014 for R.A.L. Investments Ltd.  
 Certified correct in accordance with Regulation 25 (1) of the Land Surveyors Regulations 1998.

SCALE : 1:1500

*Winston Ramcharan*

Entered on ..... Trinidad & Tobago Land Surveyor 18<sup>th</sup> May 2015

MINISTRY OF FOOD PRODUCTION  
 LAND AND MARINE AFFAIRS  
 MAY 20 2015  
 # 238  
 Lands & Surveys Division