


Plan for partition purposes

County of Caroni

R.D. 19800 / 1984

Process ID # 109696

Caroni Limited

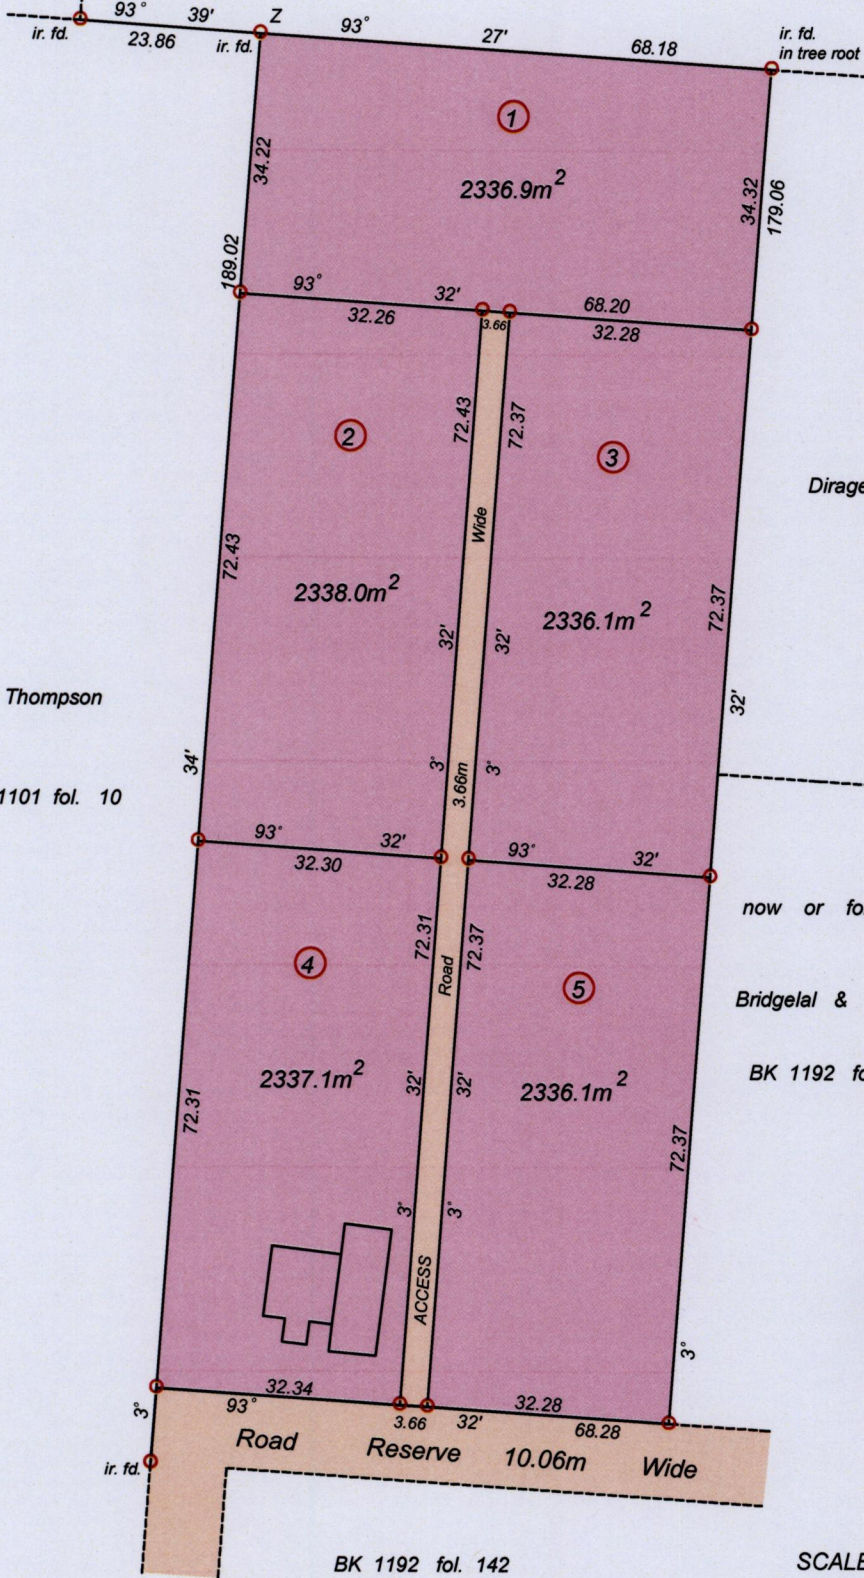

O. Thompson

BK 1101 fol. 10

Dirageah

now or formerly

Bridgelal & ORS.

BK 1192 fol. 142



BK 1192 fol. 142

SCALE 1 : 1000

Distances are in metres

Z - N1148397, E673316


Coordinates taken on hand held Garmin GPS Receiver Naparima +/- 5 metres point Z

Denotes iron put except otherwise stated  
Bearings are UTM Grid based on Solar Observations

PLAN of 5 parcels of land coloured pink in the Ward of Couva  
Containing together eleven thousand six hundred & eighty four point two square metres  
Surveyed by me, with due authority, in January 2015 for Basdeo Rajkumar & ORS.  
Certified Correct in accordance with Regulation 25 (1) of the  
Land Surveyors Regulations 1998.

Checked by Murchison Pierre

Entered on Trinidad & Tobago Land Surveyor 21st May, 2015

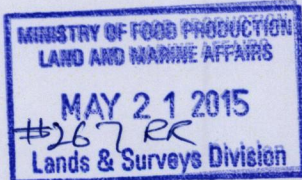

5478574  
-12-