

1555


193

Ward of Couva

County of Caroni

Cadastral Sheet D 12 K, 43 C

1/b  
Mc Bean, Couva

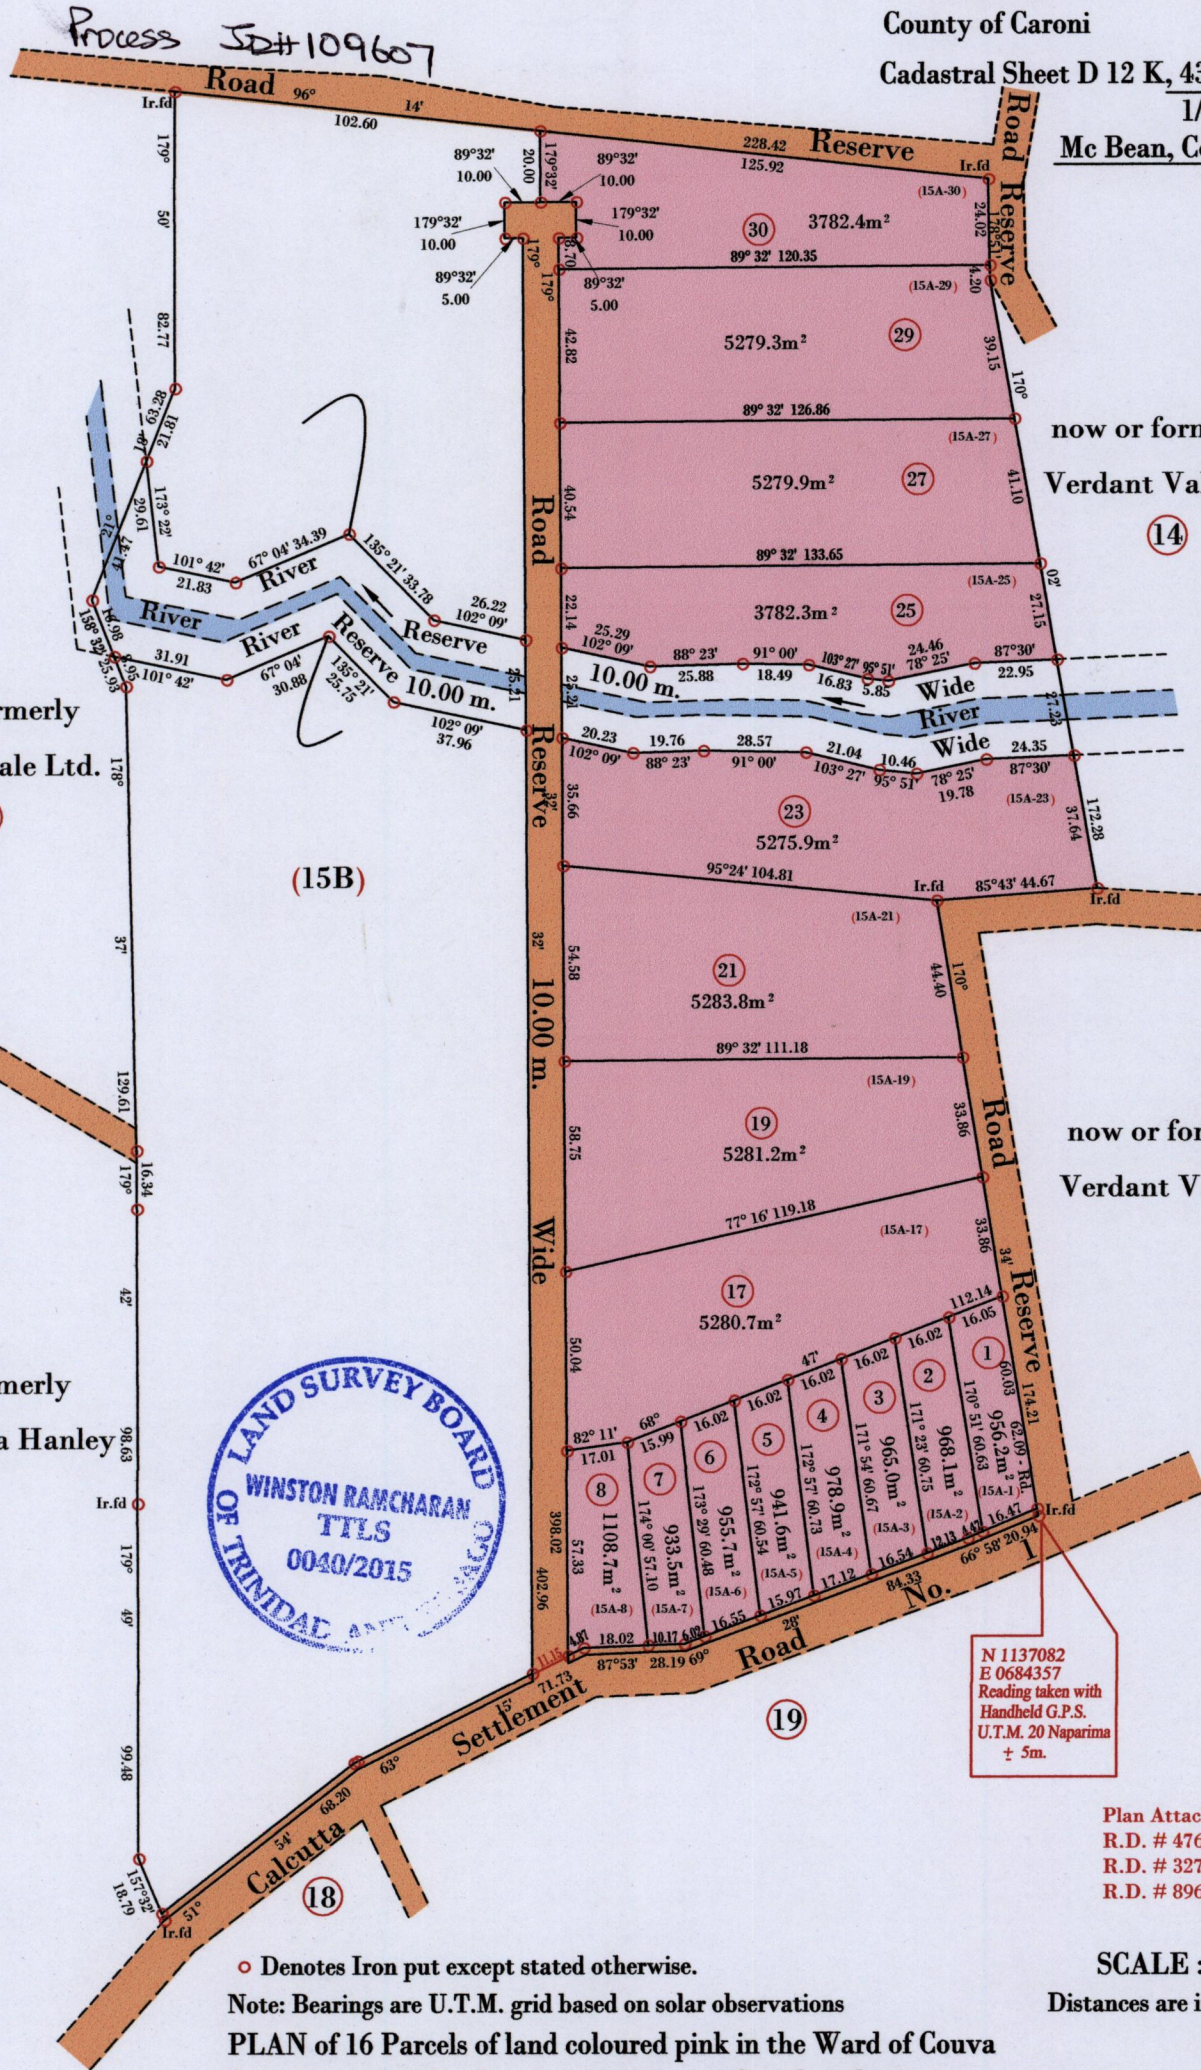

now or formerly  
Verdant Vale Ltd.

16

(15B)

formerly  
Precilla Hanley



now or formerly  
Verdant Vale Ltd.

14

now or formerly  
Verdant Vale Ltd.

N 1137082  
E 0684357  
Reading taken with  
Handheld G.P.S.  
U.T.M. 20 Naparima  
± 5m.

Plan Attached to  
R.D. # 476/1962  
R.D. # 3276/1968  
R.D. # 8960/1970

○ Denotes Iron put except stated otherwise.

Note: Bearings are U.T.M. grid based on solar observations

SCALE : 1:2000  
Distances are in metres

PLAN of 16 Parcels of land coloured pink in the Ward of Couva

Containing together four point seven zero five three hectares

Surveyed by me, with due authority, in May 2014 for Sundar Reemaul & Ors.

Certified correct in accordance with Regulation 25 (1) of the Land Surveyors Regulations 1998.

*Winston Ramcharan*

Entered on ..... Trinidad & Tobago Land Surveyor *26<sup>th</sup> May* ..... 2015

MINISTRY OF FOOD PRODUCTION  
LAND AND MARINE AFFAIRS  
MAY 29 2015  
#393  
Lands & Surveys Division

3