

U.P.R.N. No.

Vide Bk. 250 Fol. 231

Vide R.D. 18988 of 1979

Process LD#110218

1555

Cadastral Sheet D.13.M 44A


Ward of Montserrat

County of Caroni

3/a

196

PREYSAL, COUVA

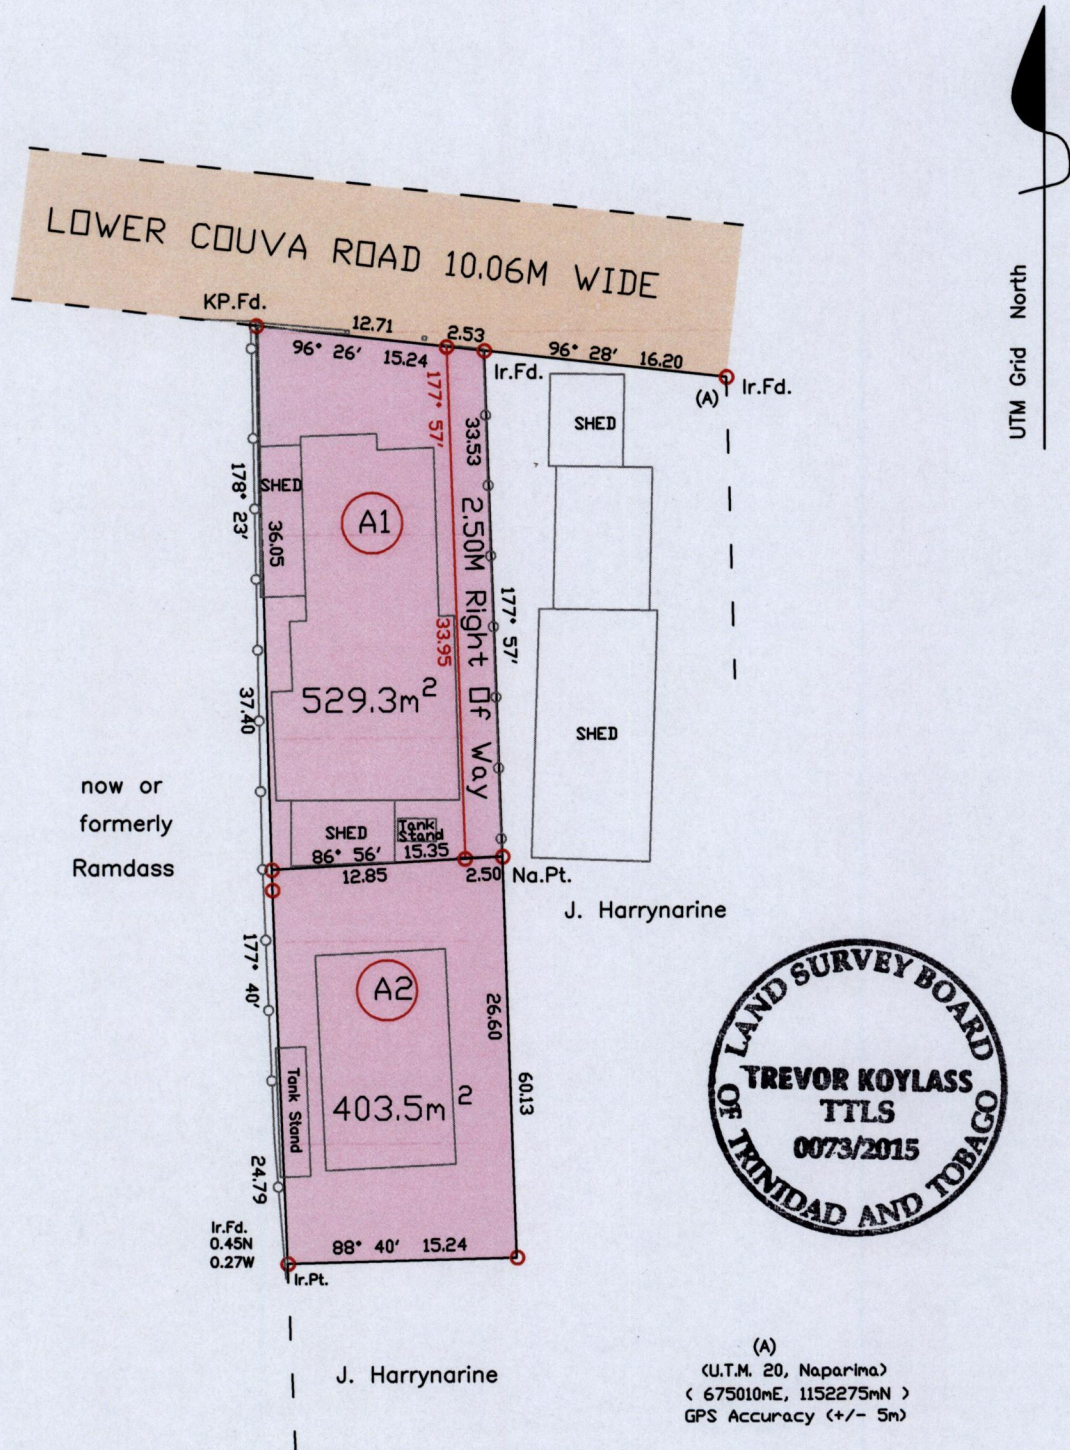

○ Denotes Iron Put unless otherwise stated.

SCALE 1 : 500

Bearings are U.T.M Grid, based on Solar Observations.

Distances are in metres.

PLAN of Two Parcels of land coloured pink in the Ward of Montserrat.

Containing Together Nine Hundred and Thirty Two point Eight Square Metres.

Surveyed by me, with due authority on May 2015, at the request of G. Ramrattan

Certified Correct in accordance with Regulation 25(1) of the Land Surveyors Regulations 1998.

MINISTRY OF FOOD PRODUCTION
LAND AND MARINE AFFAIRS

Entered on JUN 01 2015
#13
Lands & Surveys Division

J. Harrynarine
Trinidad and Tobago Land Surveyor

30th May 2015.