

U.P.R.N. No.

Reg. Deed No. 6612/1992

Process *LD #110223*

1555

Cadastral Sheet D.12.H, $\frac{33 F}{4/d}$

Ward of Montserrat


County of Caroni

Freeport

1988

G. N.

Cassini

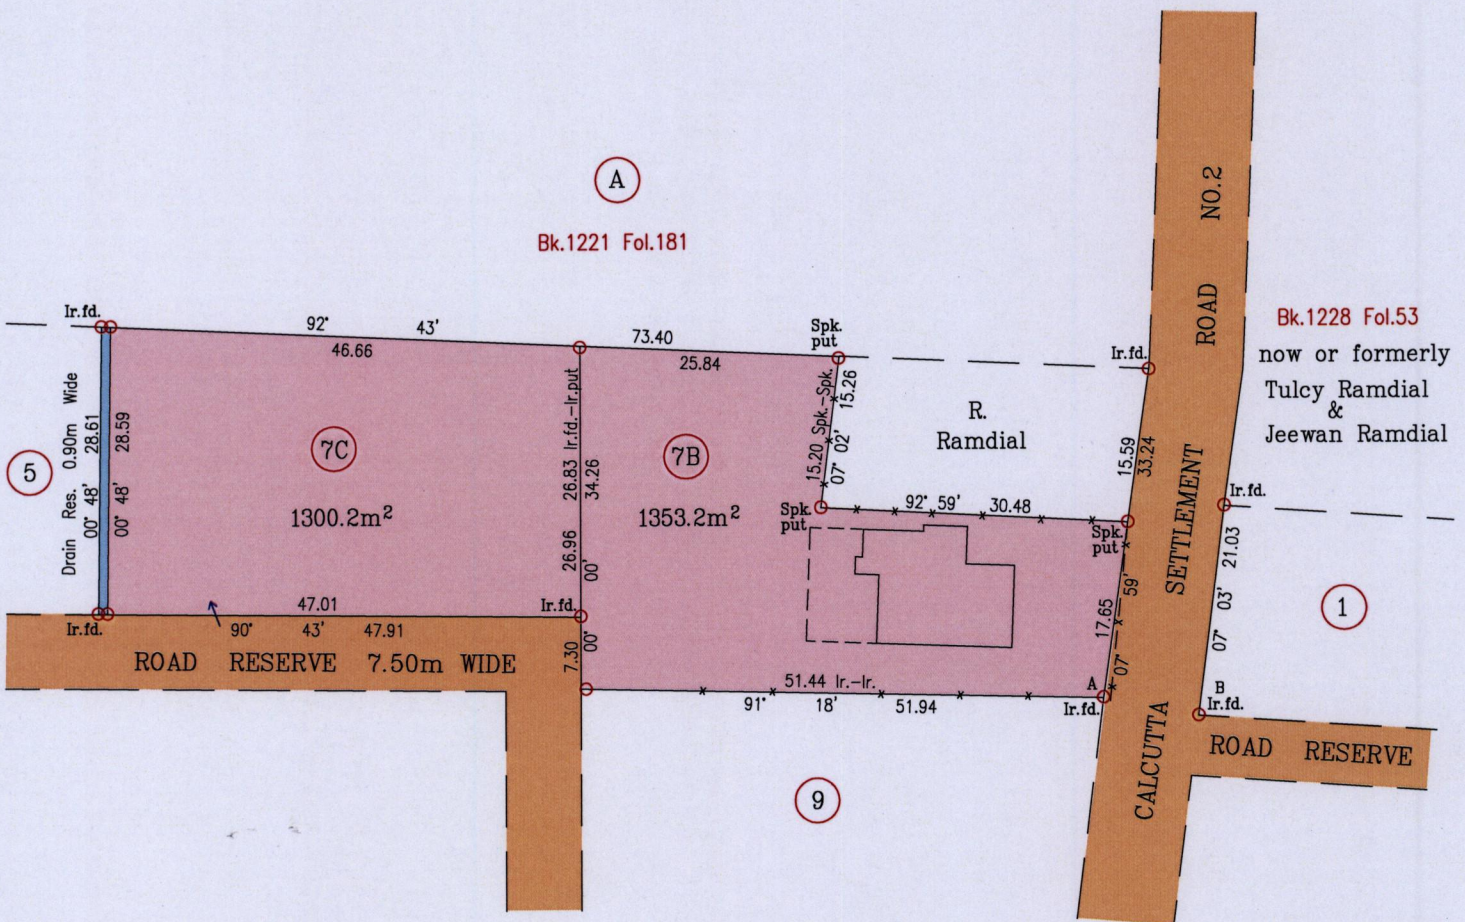

(A)
Bk.1221 Fol.181

Bk.1228 Fol.53
now or formerly
Tulcy Ramdial
&
Jeewan Ramdial



Ir.f.d. (A) - 673818mE
1156199mN
UTM. Zone20,WGS84(+/-5.0m)
Hand Held G.P.S. Coordinates.

A-B 100° 56' 9.58

Vide: Bk.1221 Fol.181
Plan att. to Reg. Deed No. 6612/1992


SCALE 1/ 750
Distances are in metres

- x - x - x - x - Wire fence
- Denotes Iron put except where otherwise stated
- Bearings are Cassini Grid based on Solar Observations.

Plan of two Parcels of land coloured pink in the Ward of Montserrat
Containing together two thousand six hundred and fifty three point four square metres
Surveyed by me, with due authority in May 2015 for Latchman Dwarika
Certified Correct in accordance with Regulation 25(1) of the Land Surveyors Regulation 1998.

Entered on.....

Gerard Buchun

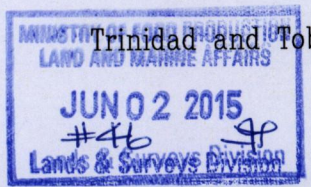

Trinidad and Tobago Land Surveyor(TTLS)..... *02/06/* 2015