

Process ID# 110224


1555

Cadastral Sheet ^{43C} 4/a (D.17.D)

Ward of Montserrat

County of Caroni

199

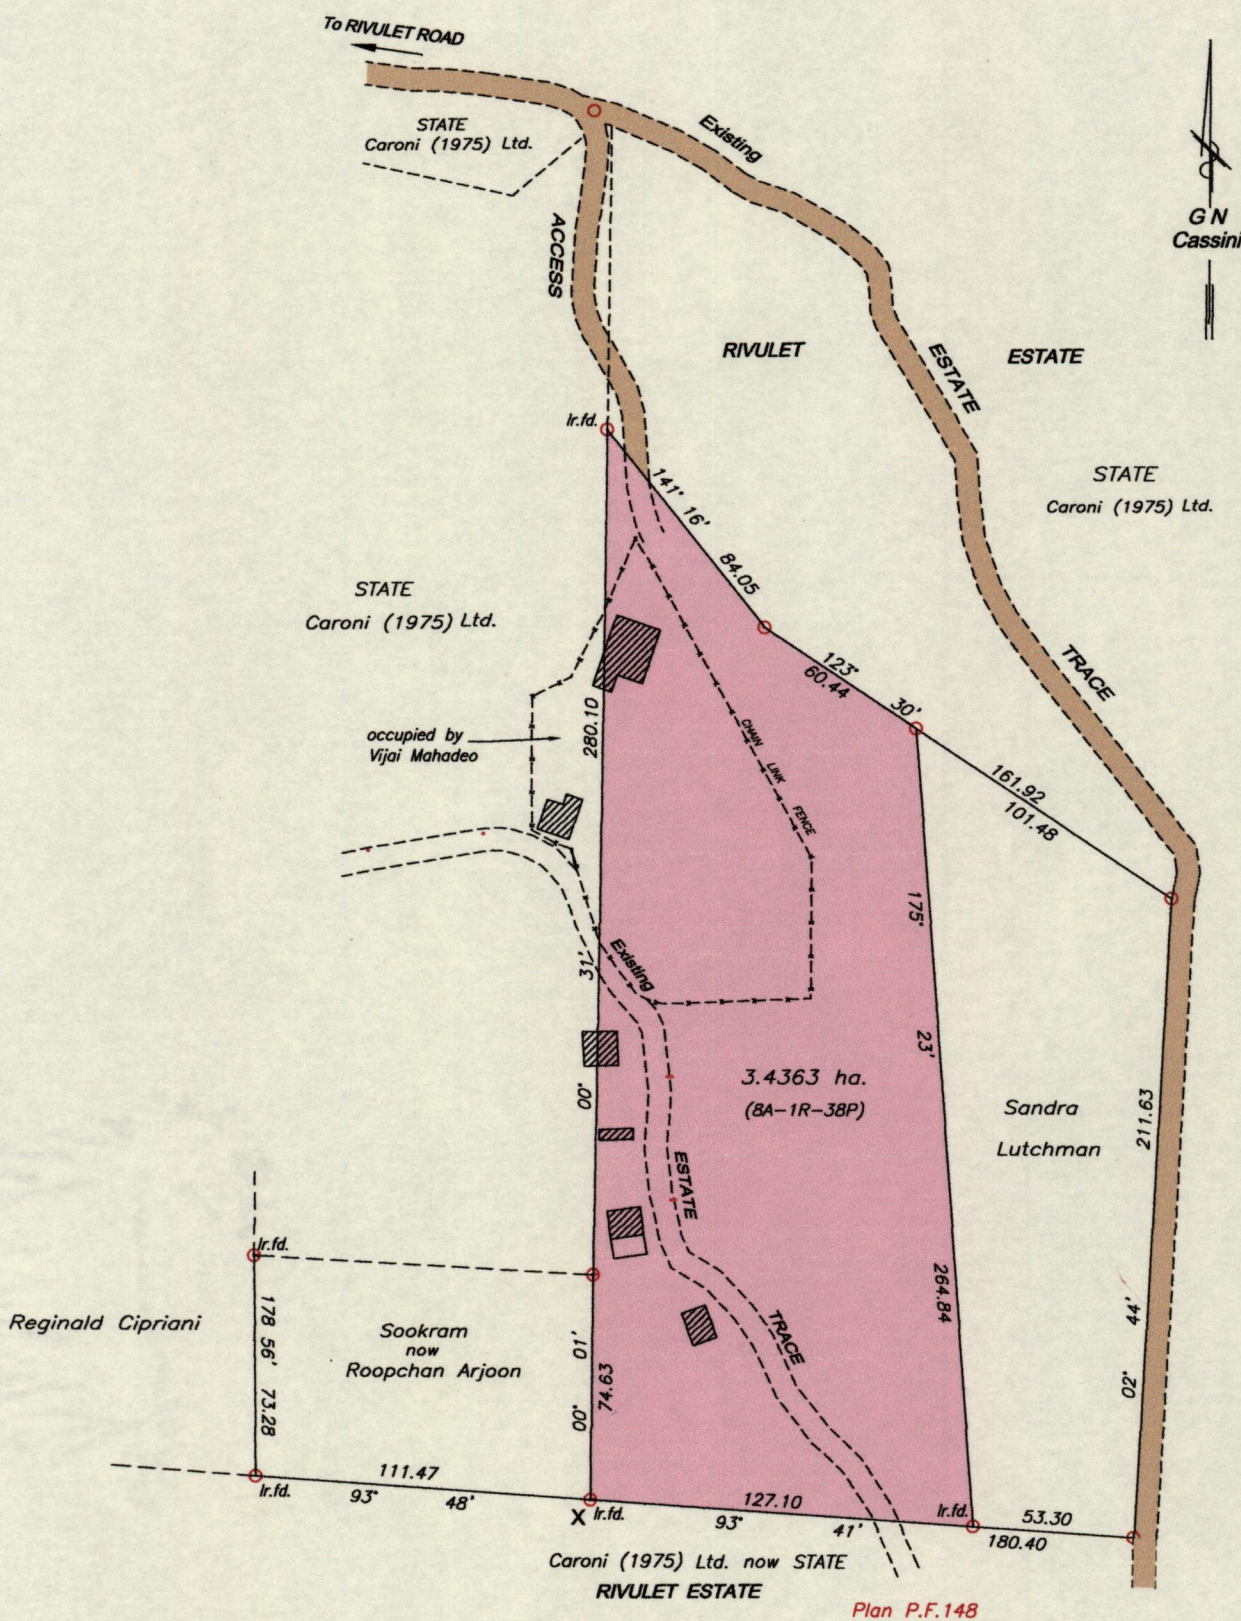


X = N 1151257
E 672501

Coordinates are UTM Zone 20N
Naparima Datum +/- 5.0m
(Hand Held GPS)

SCALE 1 : 2500
Distances are in metres

○ Denotes Iron put except where otherwise stated
Bearings are based on Solar observations

Plan of a Parcel of land coloured pink in the Ward of Montserrat
Containing three point four three six three hectares (8A-01R-38P)
Surveyed by me, with due authority, in January & March 2015 for Vijai Mahadeo
Certified correct in accordance with Regulation 25 (1) of the Land Surveyors Regulations 1998.

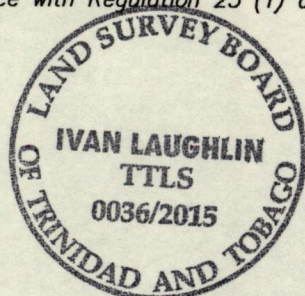

Ivan Laughlin
Trinidad & Tobago Land Surveyor (TTLS)
15 May 2015

Entered.....
MINISTRY OF FOOD PRODUCTION
LAND AND MARINE AFFAIRS
JUN 05 2015
#69
Lands & Surveys Division