

Process ID 110248


1555

Ward of Montserrat

2006

County of Caroni

Cadastral Sheet D 13 K, 44 A
2/a

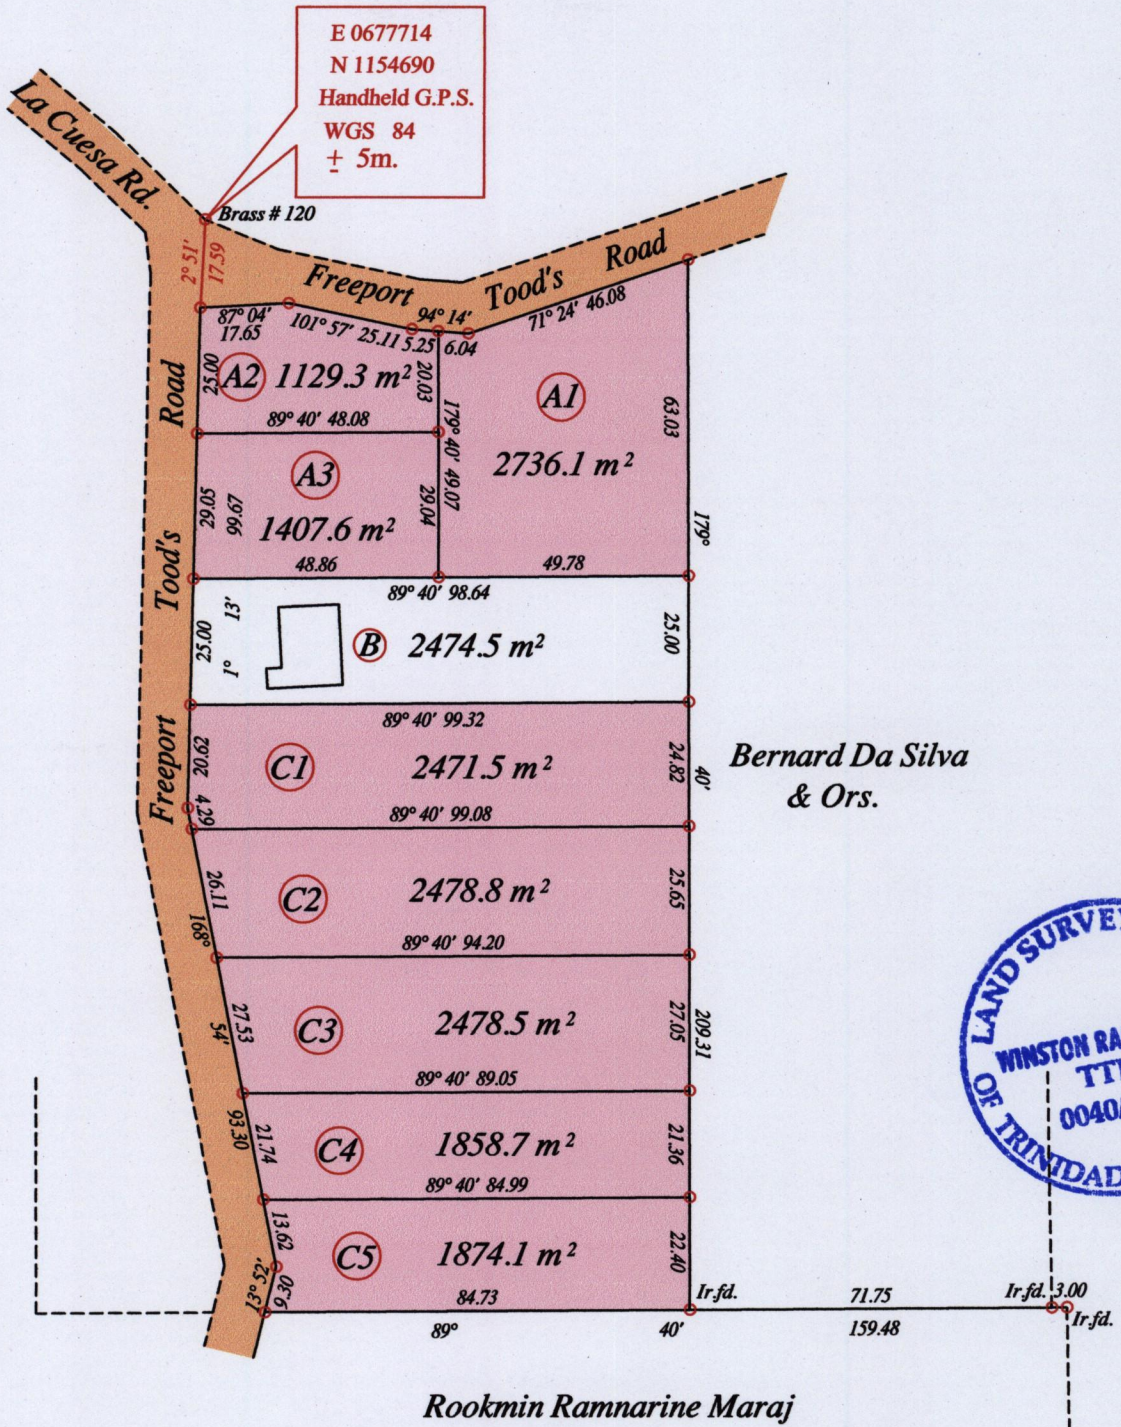

Vide Bk. 1179 fol. 201
Vide RPO Vol. 44 Fol. 177
Vide Bk. 1123 fol. 92, 93, 220

○ Denotes Iron put except stated otherwise.

SCALE : 1:1500

Note: Bearings are U.T.M. grid based on solar observations

Distances are in metres

PLAN of 8 Parcels of land coloured pink in the Ward of Montserrat


Containing together sixteen thousand four hundred and thirty four point six square metres

Surveyed by me, with due authority, in December 2014 for R.A.L. Investments Ltd.

Certified correct in accordance with Regulation 25 (1) of the Land Surveyors Regulations 1998.

Winston Ramcharan

Entered on Trinidad & Tobago Land Surveyor 10th June 2015

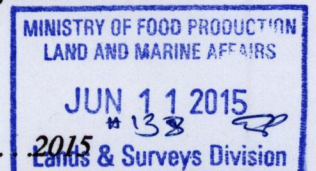

315