

1555


2007

Cadastral Sheet D.13.E. 44A
1/a
Ward of Montserrat
County of Caroni
Freeport

Amended Plan

Ref.: Reg. Deed No. 5445/85
Ref.: Bk. 250 Fol. 248

Process 20110250

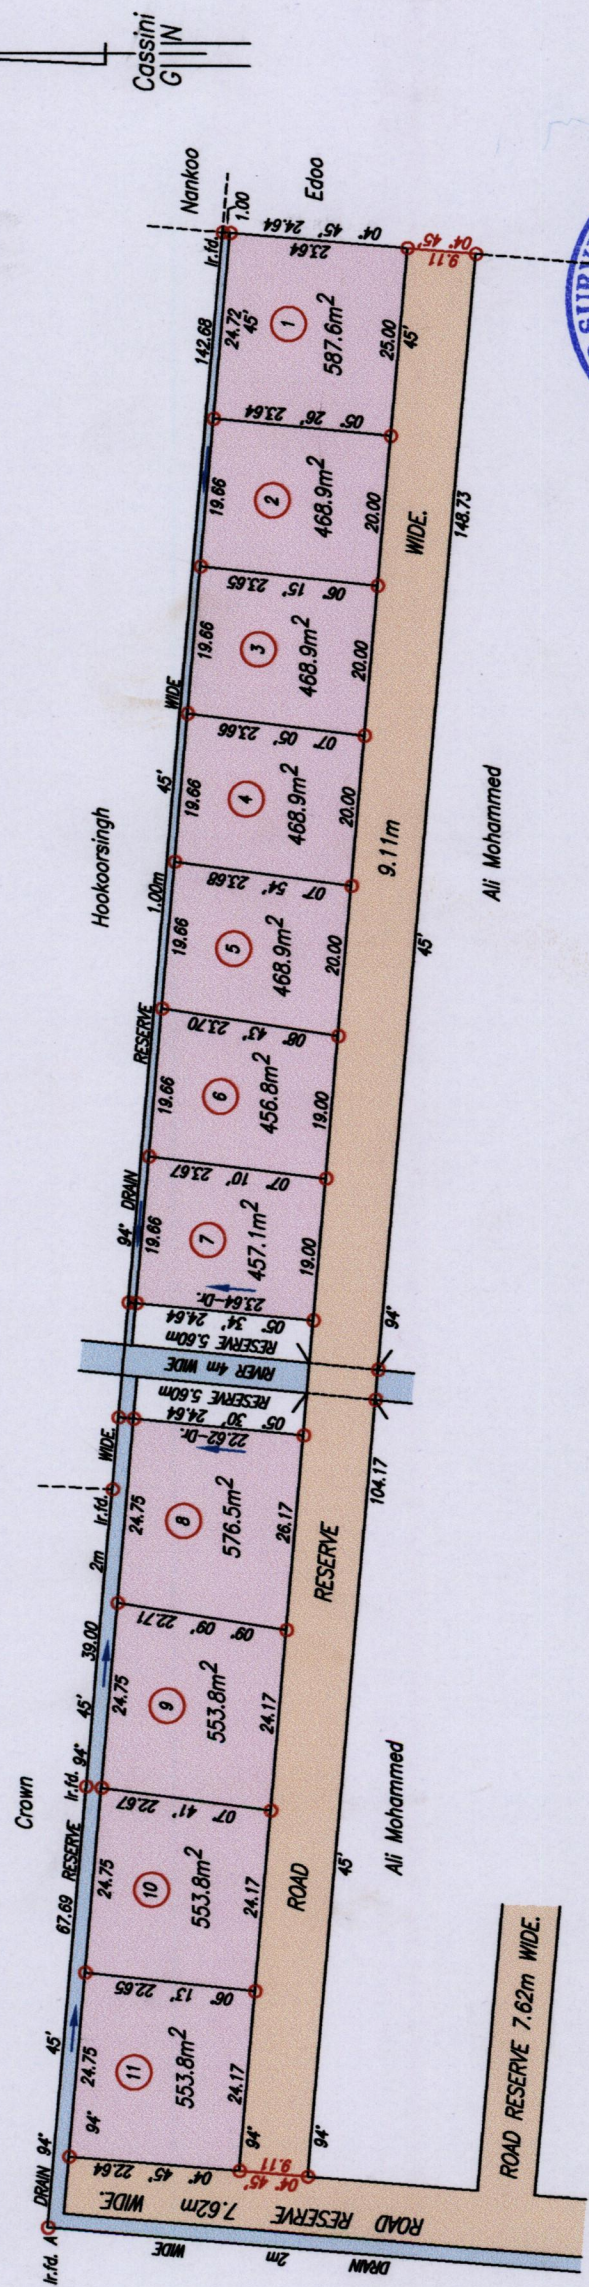

SCALE 1:1000
Distances are in metres

○ Denotes Iron put except otherwise stated
 Bearings are Cassini Grid based on Solar Observations
 PLAN of 11 Parcels of land coloured pink in the Ward of Montserrat
 Containing together five thousand, six hundred and fourteen point nine square metres.
 Surveyed by me, with due authority, in September, 2012 for Samad Mohammed
 Certified Correct in accordance with Regulation 25 (1) of the Land Surveyors' Regulations 1998

MINISTRY OF FOOD PRODUCTION
 LAND AND MARINE AFFAIRS
 JUN 17 2015
 #216
 Lands & Surveys Division

Entered on Trinidad & Tobago Land Surveyor. May 2015.