

1555

210

U.P.R.N.


Cadastral Sheet 23F, D.12.K
2/c

Registered Deed # 6458 of 1956

Ward of Couva

Process ID# 110258

County of Caroni

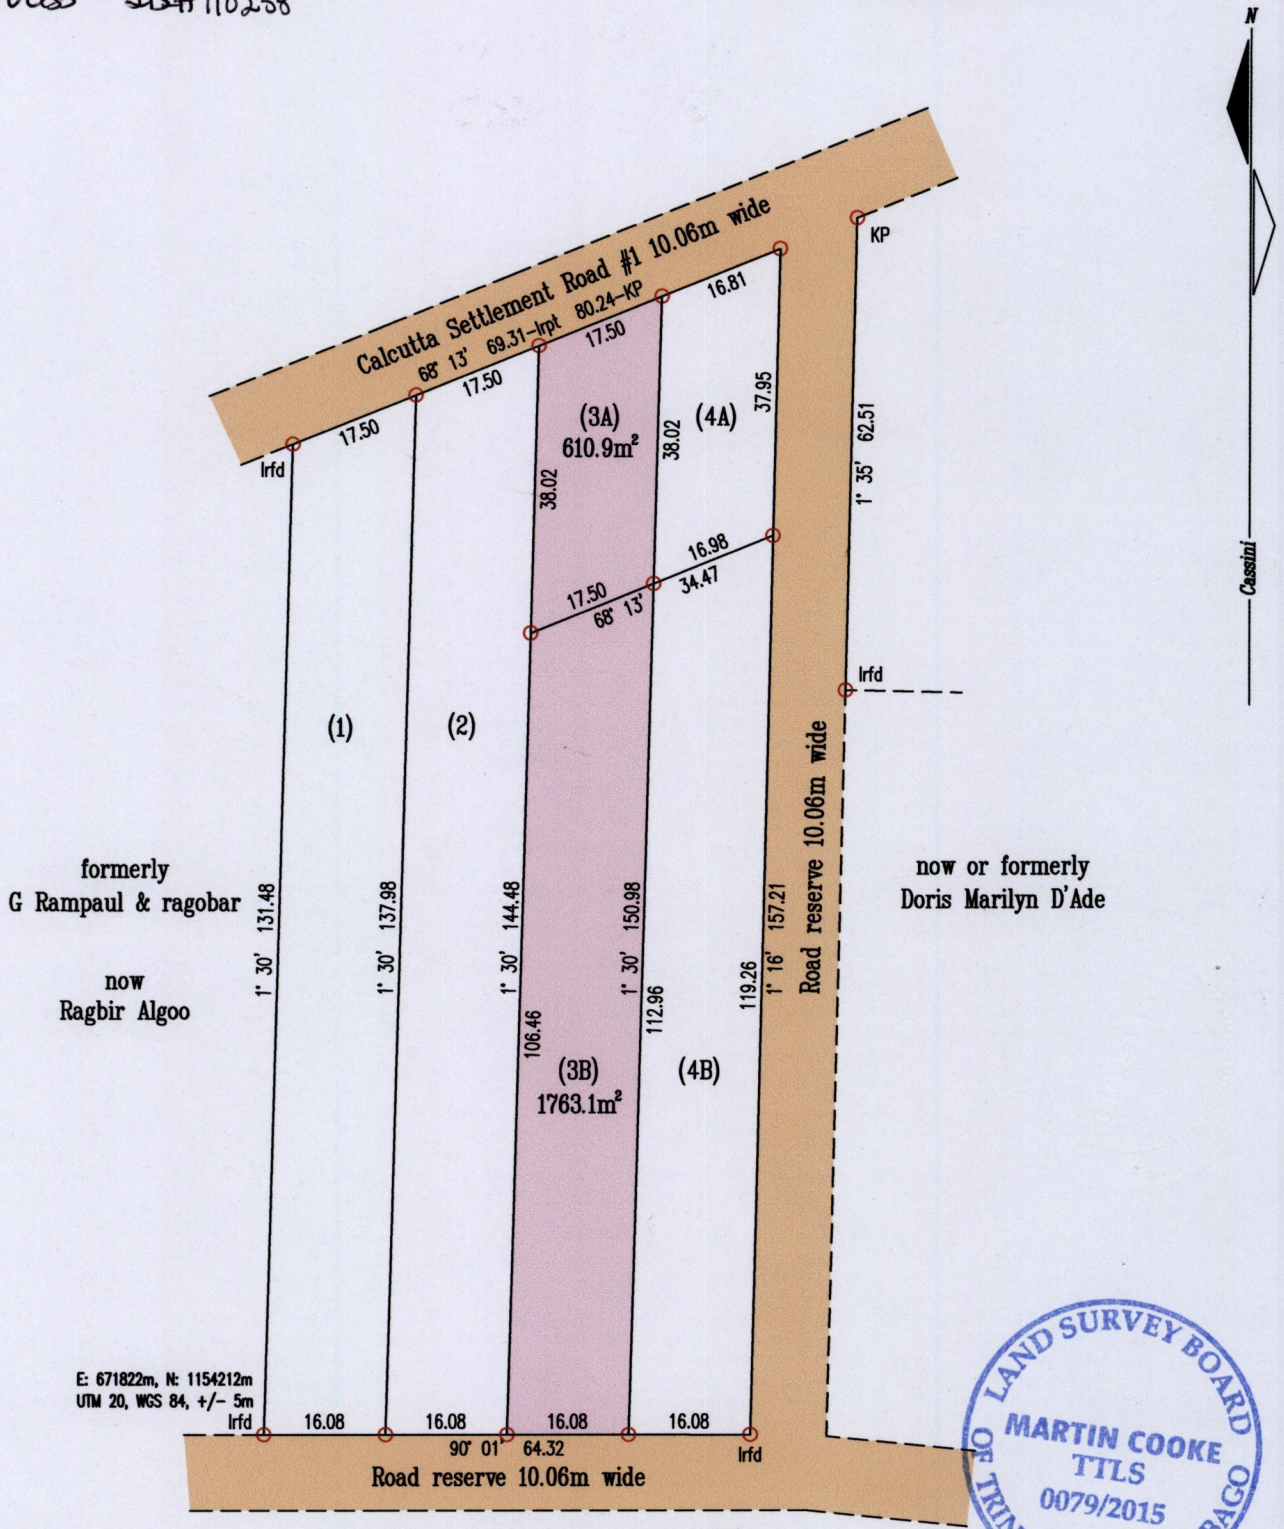

Vide: Verdant Vale Estate now Rampasad Motilal
Plan JC 97
Plan JC 70

○ Denotes Iron Put unless otherwise stated
Bearings are Cassini Grid based on Solar Obs.

Scale 1 : 1000
Distances are in metres

Plan of two (2) Parcels of land coloured pink in the Ward of Couva
Containing together two thousand three hundred & seventy-four point zero square metres
Surveyed by me, with due authority, in January 2011 at the request of Sheila Mohammed & oths
Certified correct in accordance with Regulation 25(1) of the Land Surveyors' Regulations 1998

Entered on Trinidad & Tobago Land Surveyor 17th June 2015

MINISTRY OF FOOD PRODUCTION
LAND AND MARINE AFFAIRS
JUN 17 2015
#249 RR
Lands & Surveys Division