

1555

211

R.D. 25959/1999

Ref: Bk.1033 Fol.66

T&CPD T5G: 0746/2015

Process JD#110262


Cadastral Sheet D.13 43C  
2/b

Ward of Montserrat

County of Caroni

19A Lime Fruit Road

Freeport

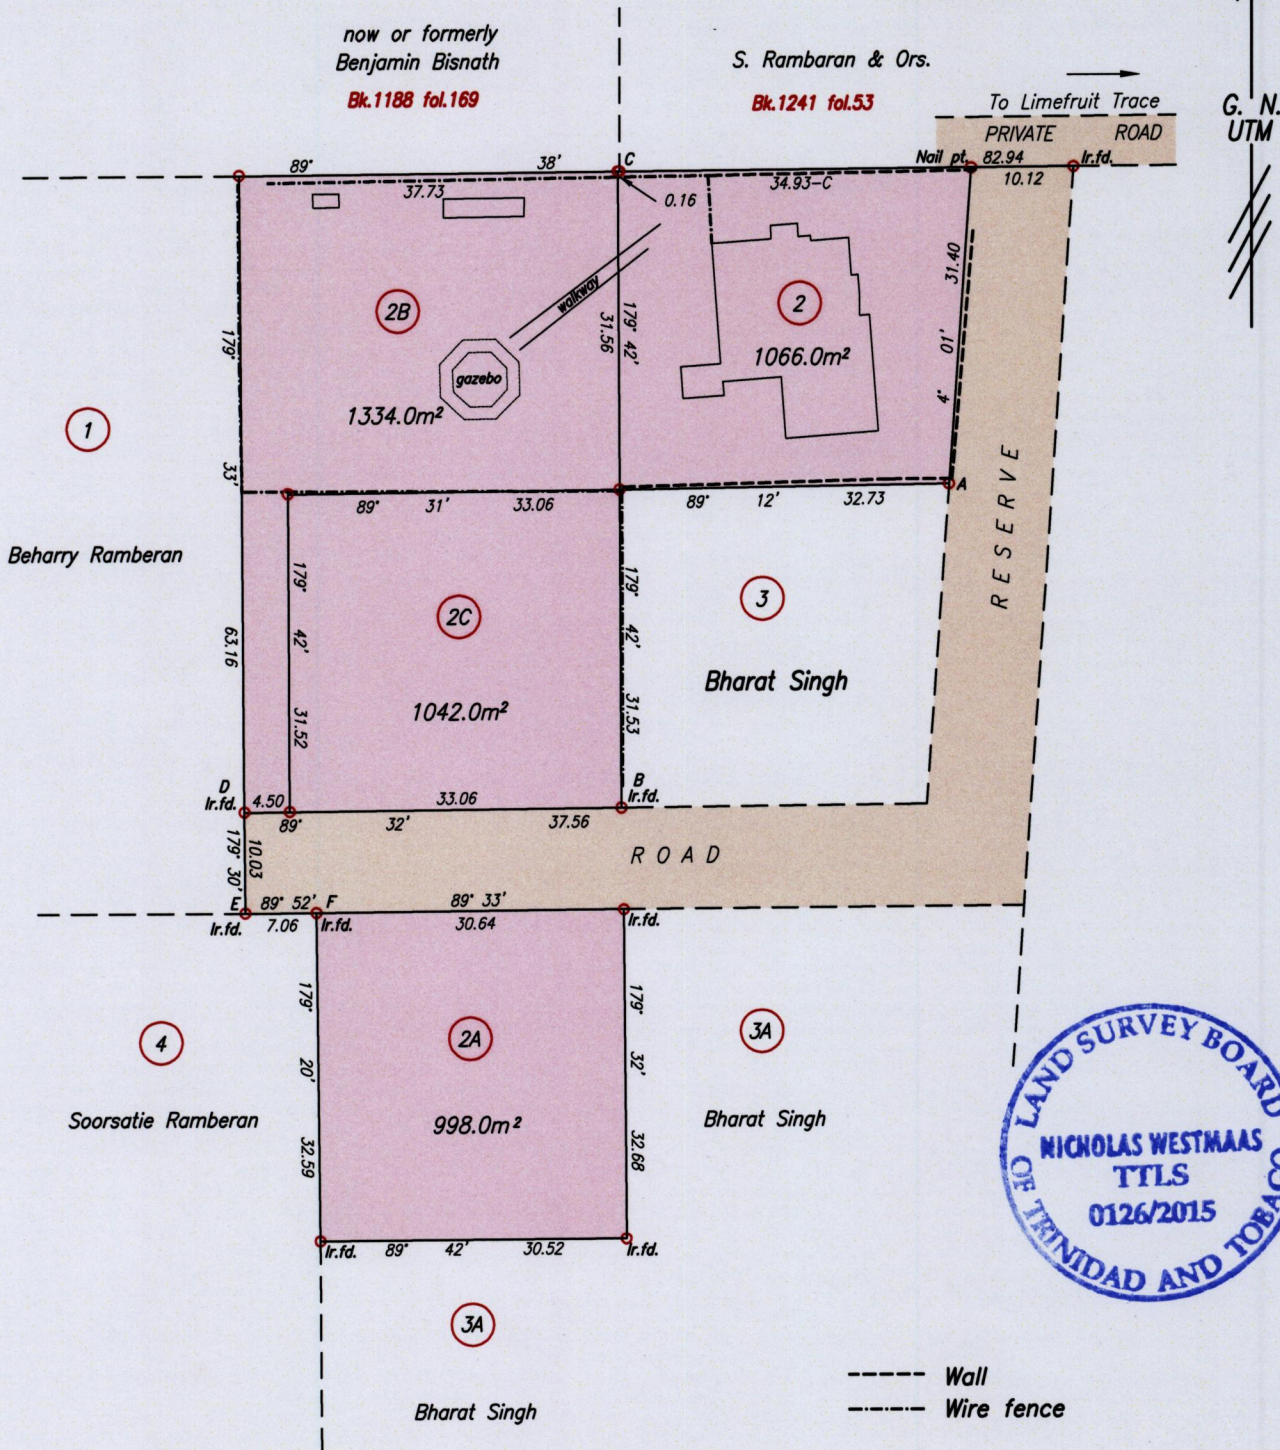

A Ir.put N 1155349 Hand Held GPS +/- 6m  
E 0674242 UTM proj. nap. 1955 datum

- Denotes Iron put except where otherwise stated
- Bearings are U.T.M. Grid based on Solar Observations

SCALE 1/750  
Distances are in metres

PLAN of 4 parcels of land coloured pink in the Ward of Montserrat  
Containing together four thousand four hundred and forty point zero square metres  
Surveyed by me, with due authority, in April 2015 for Kenwyn Austin  
Certified Correct in accordance with Regulation 25 (1) of the Land Surveyors Regulations 1998,

MINISTRY OF FOOD PRODUCTION  
LAND AND MARINE AFFAIRS  
JUN 18 2015  
#267 RC  
Lands & Surveys Division

Entered on.....  
Trinidad & Tobago Land Surveyor.....2015