


U.P.R.N. #
 Process Sp # 110265
 now or formerly Verdant Vale Ltd.
 now or formerly Verdant Vale Ltd.

Co-ordinates of X:
 0672031E, 1154413N (+/-4m)
 Datum U.T.M. 20 Naparima
 Source: Garmin Hand-held G.P.S.

Ward of Couwa
 County of Caroni
 Cadastral Sheet D.12.K.
 43C
 2/a

Parcel Address:
 Calcutta No.1 Road,
 Mc. Bean, Couwa.

Deed No. DE1963166950BF

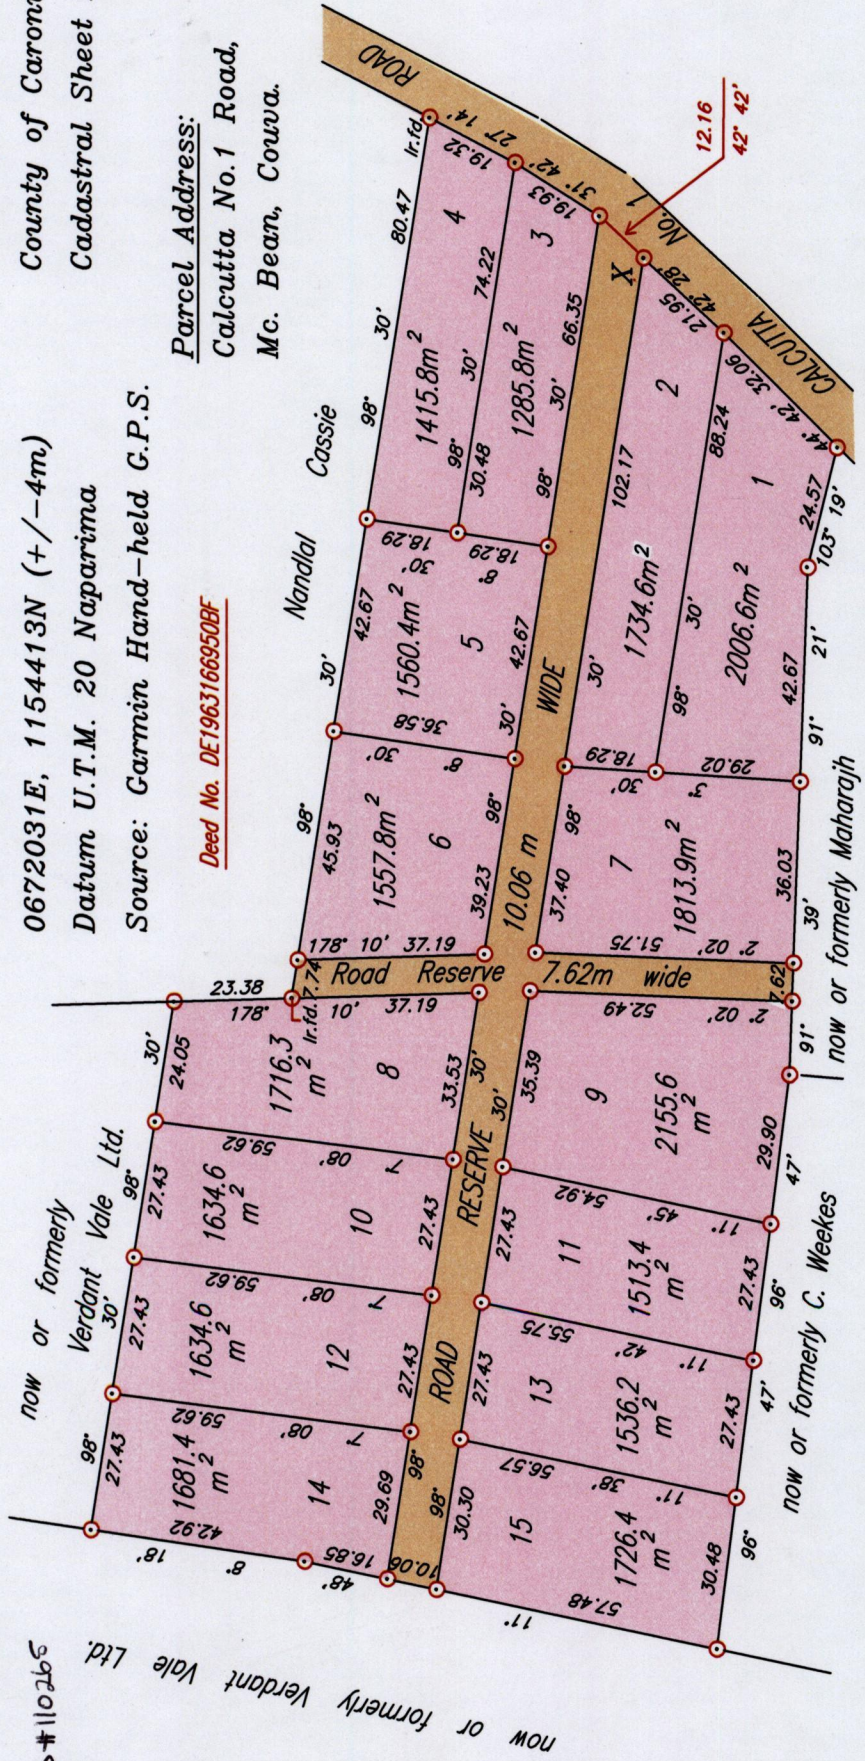

○ Denotes iron found unless stated otherwise. Bearings are U.T.M. Grid based on Solar Observations. Distances are in Metres. Scale: 1/1,500

PLAN of Fifteen parcels of land coloured pink in the Ward of Couwa
 Containing altogether Twenty-four thousand nine hundred and seventy-three point four square metres.
 Re-surveyed by me, with due authority, in December 2003 as requested by Heirs of Ramlakhan Suckrit.
 Certified correct in accordance with Regulation 25[1] of the Land Surveyors' Regulations 1998.

MINISTRY OF FOOD PRODUCTION
 LAND AND MARINE AFFAIRS
 JUN 24 2015
 Lands & Surveys Division

MINISTRY OF FOOD PRODUCTION
 LAND AND MARINE AFFAIRS
 JUN 18 2015
 # 277 RE
 Lands & Surveys Division

Penel
 Trinidad & Tobago Land Surveyor. 18 June 2015.

Entered

