

Process ID#110293


1555

Cadastral Sheet $\frac{44D}{2/a}$ (D.18.F)

Ward of Montserrat
County of Caroni

214

Reg Deed # 18424/92

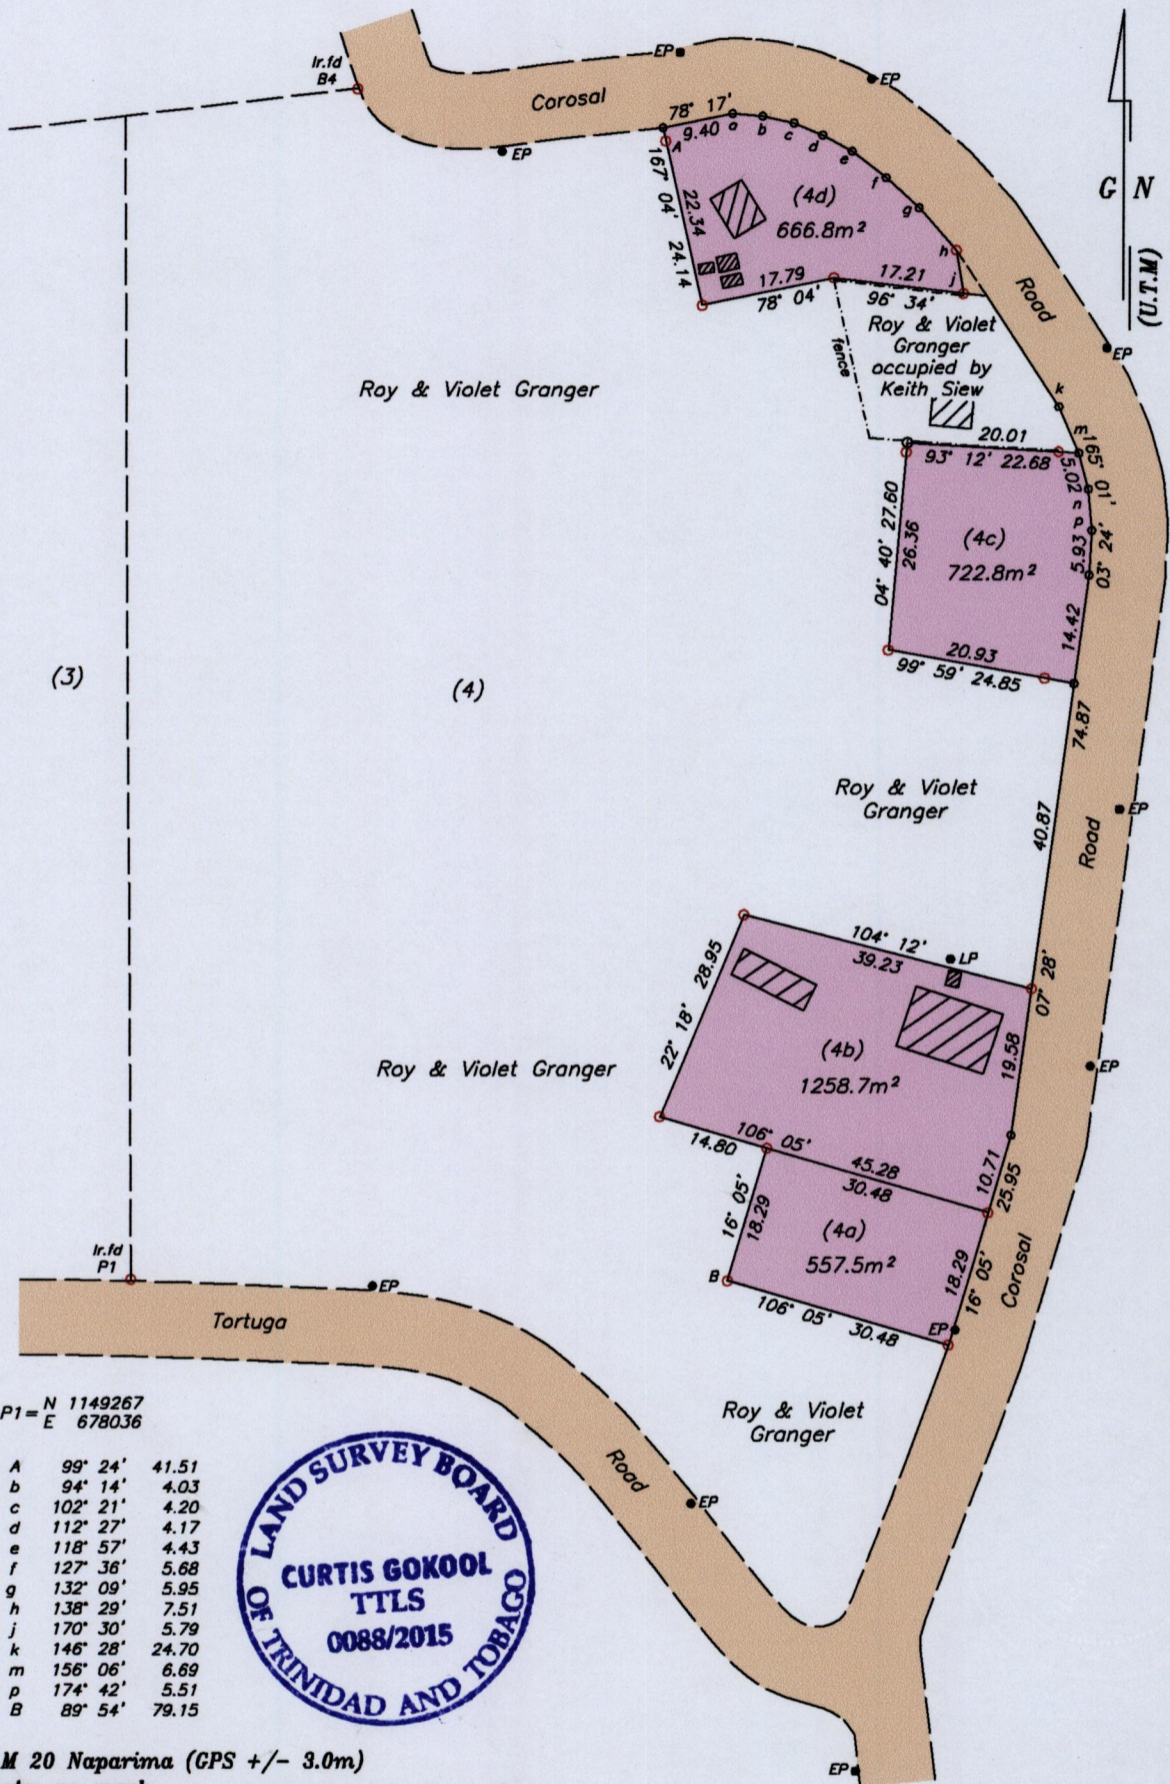

P1 = N 1149267
E 678036

B4 - A	99° 24'	41.51
a - b	94° 14'	4.03
b - c	102° 21'	4.20
c - d	112° 27'	4.17
d - e	118° 57'	4.43
e - f	127° 36'	5.68
f - g	132° 09'	5.95
g - h	138° 29'	7.51
h - j	170° 30'	5.79
h - k	146° 28'	24.70
k - m	156° 06'	6.69
n - p	174° 42'	5.51
P1 - B	89° 54'	79.15

Notes: U.T.M 20 Naparima (GPS +/- 3.0m)
 ○ Denotes no mark
 ● Denotes Iron put unless otherwise stated
 Bearings are U.T.M Grid based on solar observations
 To obtain Cassini bearings add 18 minutes

LP Light Pole
 EP Electricity Pole

SCALE 1:1000

PLAN of 4 Parcels of land coloured pink in the Ward of Montserrat. Distances are in METRES
 Containing together three thousand two hundred and five point eight square metres.
 Surveyed by me, with due authority, in April 2015 at the request of Antoinette Granger & Others.
 Certified Correct in accordance with Regulation 25 (1) of the Land Surveyors Regulations 1998.

Entered on.....
 MINISTRY OF FOOD PRODUCTION
 LAND AND MARINE AFFAIRS
 JUN 18 2015
 #276 ER
 Lands & Surveys Division

.....
 Antoinette Granger
 Trinidad and Tobago Land Surveyor..... June 10 2015

69P349P
 X2